


Legend

- Mid-Town Shared Streets Segment
- Kingston Point Rail Trail
- Rondout/Waterfront Shared Streets Segment
- Trolley Route Pedestrian Trail




Sheet 1  
Sheet Layout Plan

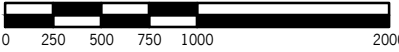

Scale: 1"=1000' at 11x17




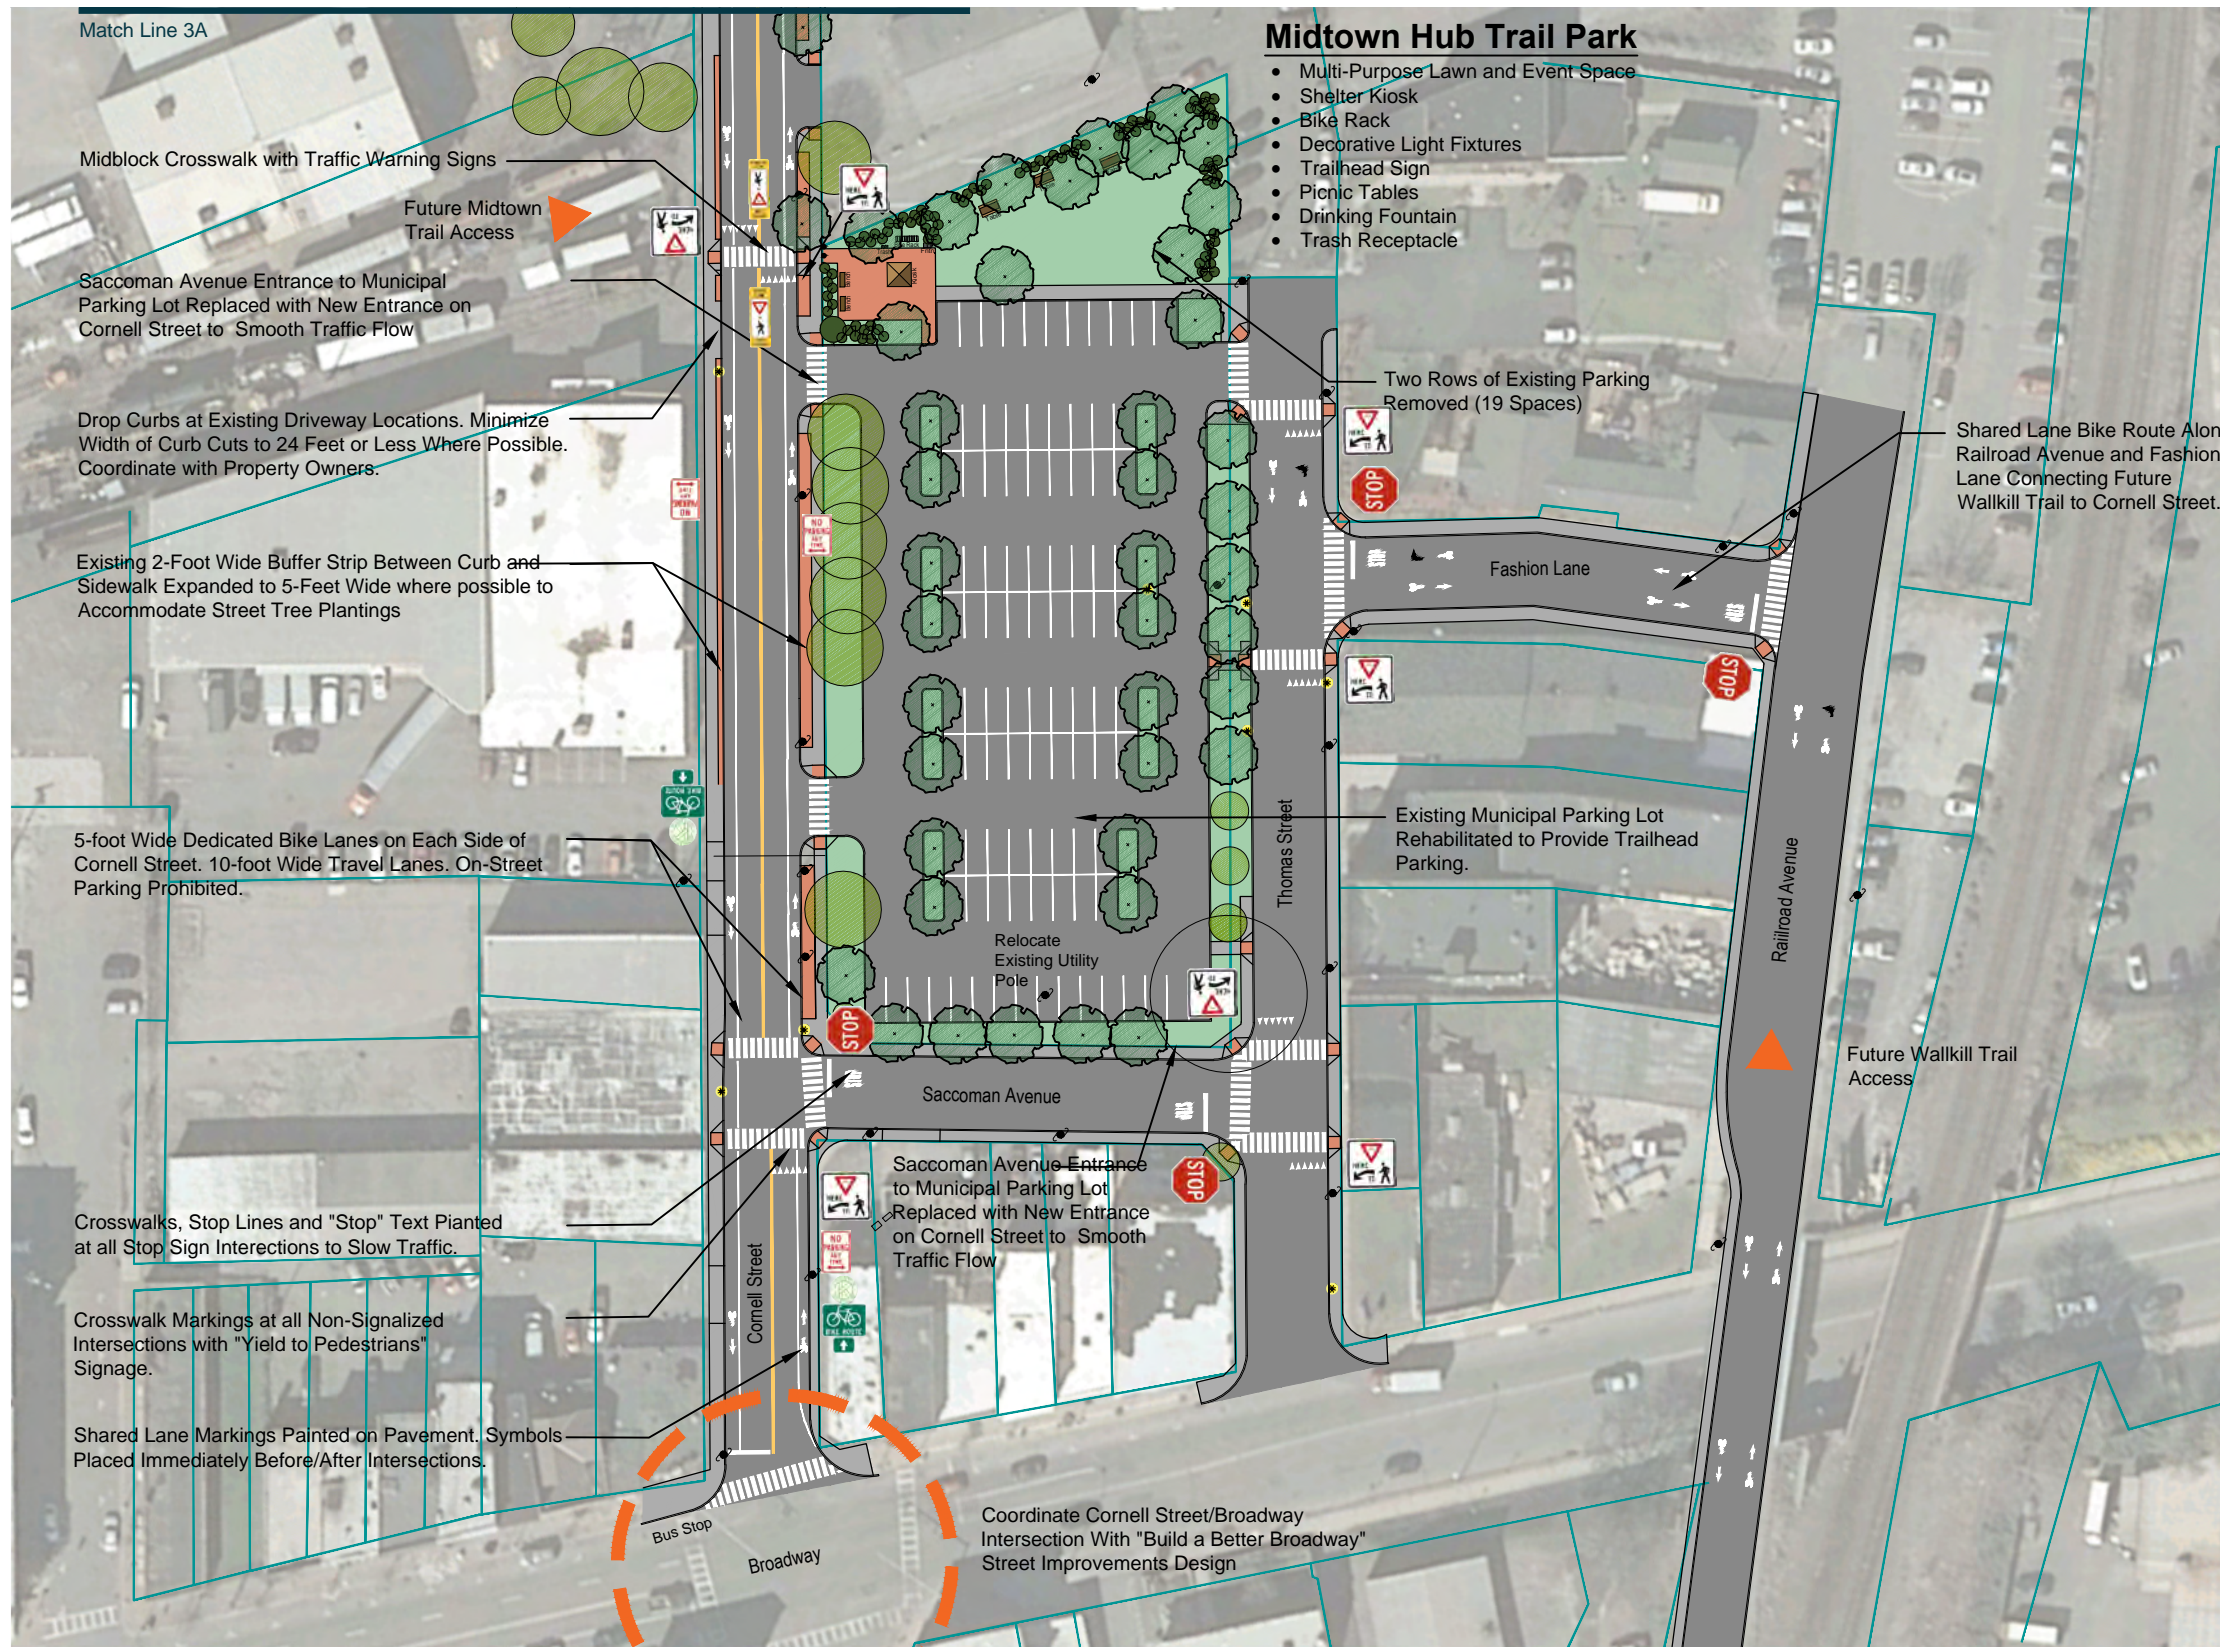

## Legend


- |  |  |
|--|--|
|  | Asphalt Pavement   |
|  | Concrete Sidewalks   |
|  | Decorative Pavement  |
|  | Shared Route Pavement Marking ("Sharrows")   |
|  | Existing Trees to Remain   |
|  | New Street Tree Planting   |
|  | New Shrub Planting   |
|  | Existing Utility Pole  |
|  | Existing Decorative Street Light   |
|  | Decorative Street Light  |
|  | Bollards (Removable Center Bollard "RCB")  |
|  | Bike Route Designation and "Kingston Greenline" Identification. Place Every Two Blocks in Each Direction.            |
|  | Shared Road Sign. Place Every Two Blocks Along Ten Broeck, Foxhall and Jansen Avenue.                                |
|  | Bike and Pedestrian Crossing Warning. Place at Trail Crossings.  |
|  | "Yield to Pedestrians". Place at all Non-Signalized Crosswalks.  |
|  | "Yield to Pedestrians" in Road Marker. Place at all Non-Signalized Crosswalks. Remove Seasonally.                    |
|  | Bus Stop Marker. Place at all Kingston CityBus Stops.  |
|  | "No Parking". Place Along Both Sides of Cornell Street, East Side of Foxhall Avenue and Both Sides of Jansen Avenue. |

Sheet 2  
Midtown Segment

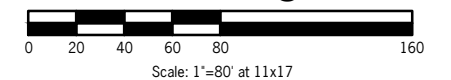


2A - Cornell Street at Broadway




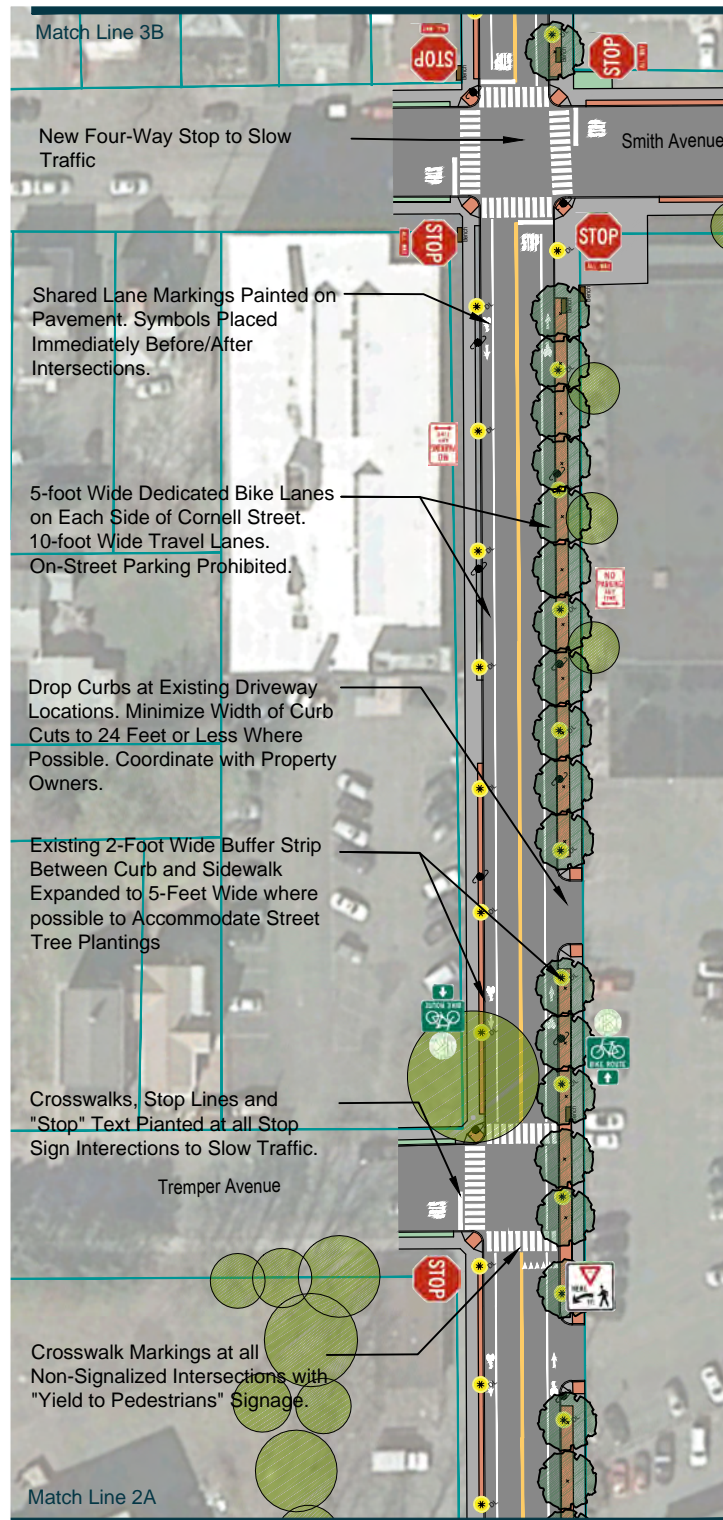

3A - Cornell Street - Tremper Ave to Smith Ave

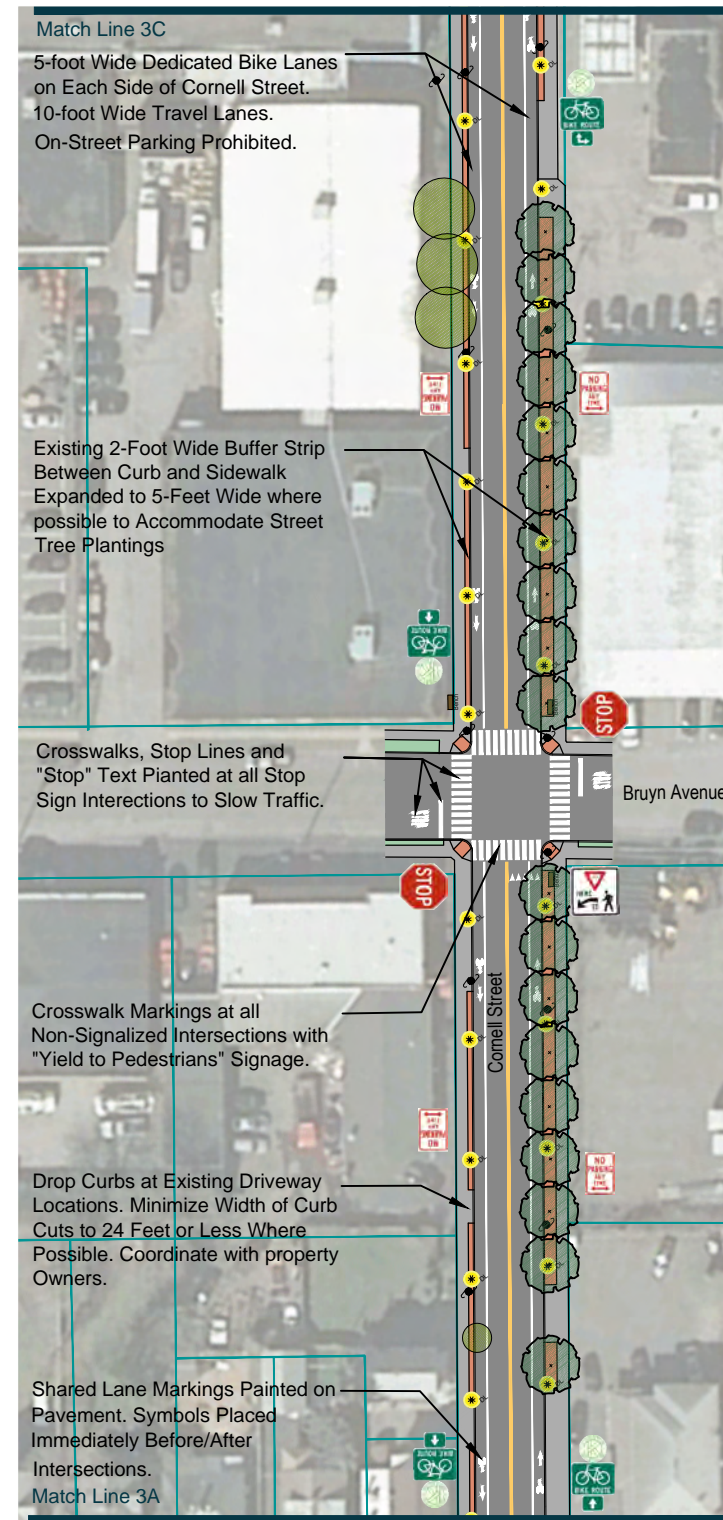



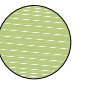


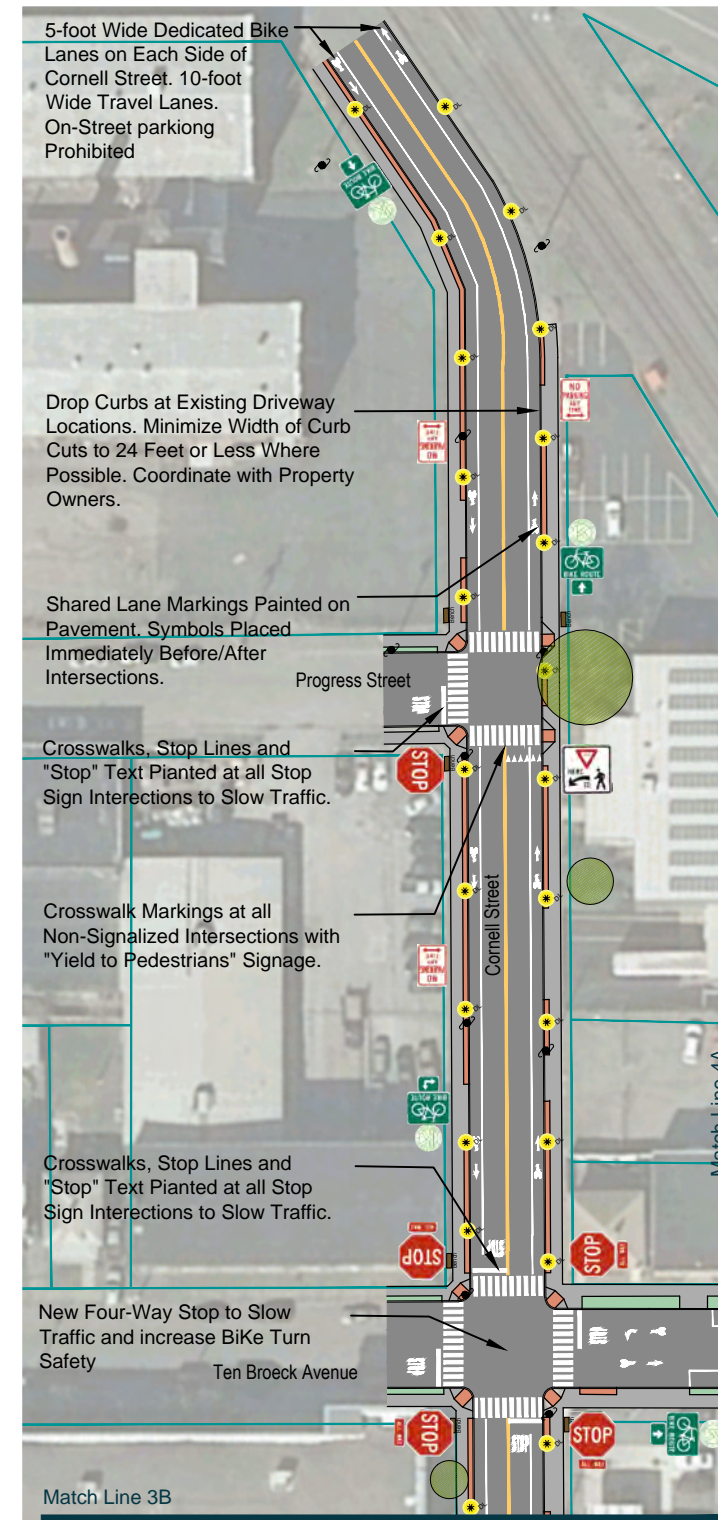






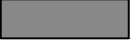



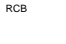

3B - Cornell Street - Smith Ave to Ten Broeck Ave




3C - Cornell Street - Ten Broeck Ave to Foxhall Ave


## Legend

-  Asphalt Pavement
-  Concrete Sidewalks
-  Decorative Pavement
-  Shared Route Pavement Marking ("Sharrows")
-  Existing Trees to Remain
-  New Street Tree Planting
-  New Shrub Planting
-  Existing Utility Pole
-  Existing Decorative Street Light
-  Decorative Street Light
-  Bollards (Removable Center Bollard "RCB")
-  Bike Route Designation and "Kingston Greenline" Identification. Place Every Two Blocks in Each Direction.
-  Shared Road Sign. Place Every Two Blocks Along Ten Broeck, Foxhall and Jansen Avenue.
-  Bike and Pedestrian Crossing Warning. Place at Trail Crossings.
-  "Yield to Pedestrians". Place at all Non-Signalized Crosswalks.
-  "Yield to Pedestrians" in Road Marker. Place at all Non-Signalized Crosswalks. Remove Seasonally.
-  Bus Stop Marker. Place at all Kingston CityBus Stops.
-  "No Parking". Place Along Both Sides of Cornell Street, East Side of Foxhall Avenue and Both Sides of Jansen Avenue.


## Sheet 3 Midtown Segment

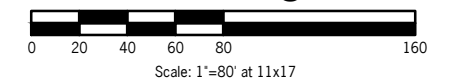



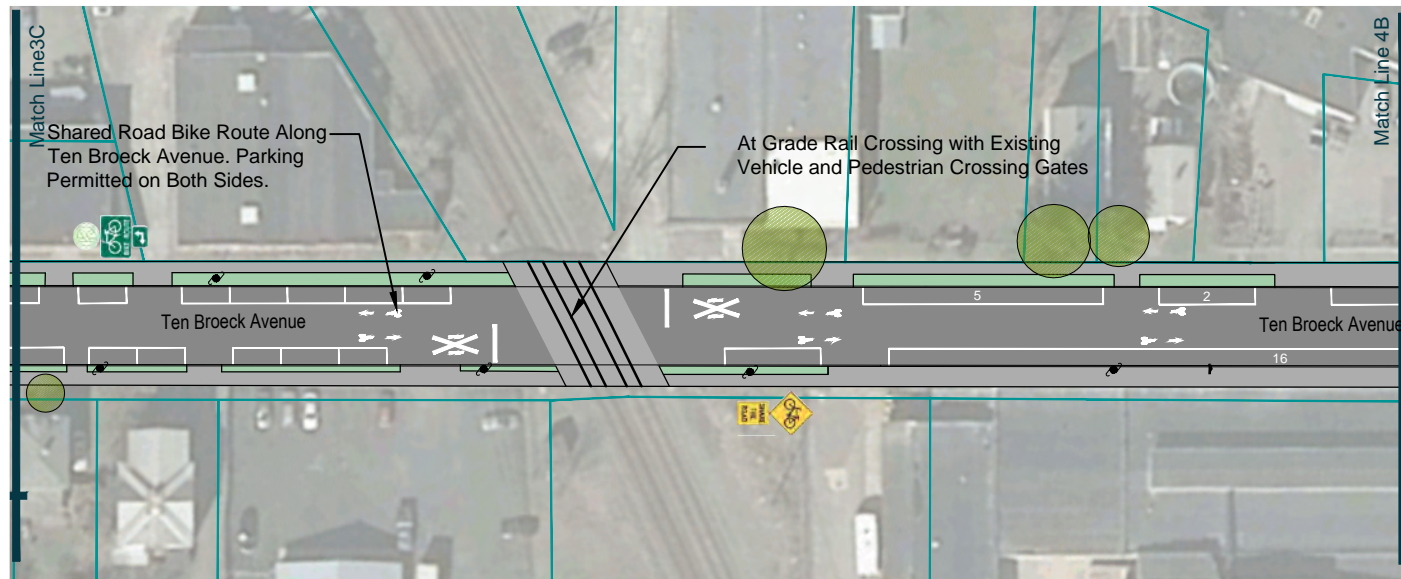

4A - Ten Broeck Avenue between Cornell Street and Grand Street

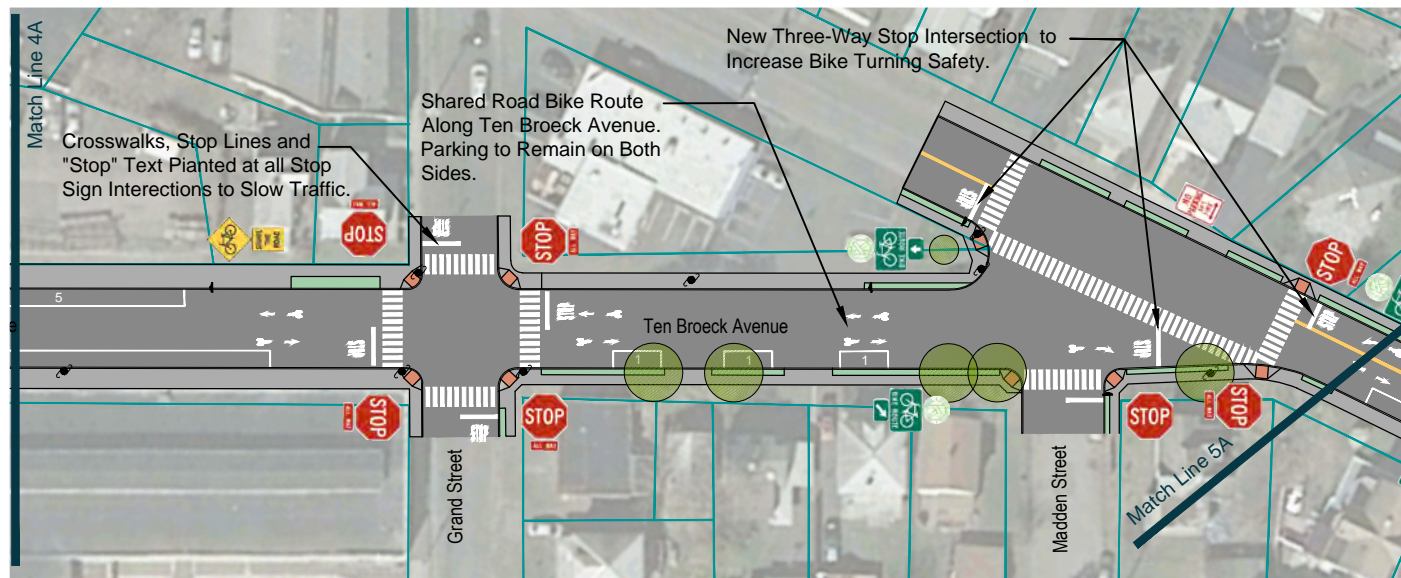


4B - Ten Broeck Avenue at Foxhall Avenue

## Legend


-  Asphalt Pavement
-  Concrete Sidewalks
-  Decorative Pavement
-  Shared Route Pavement Marking ("Sharrows")
-  Existing Trees to Remain
-  New Street Tree Planting
-  New Shrub Planting
-  Existing Utility Pole
-  Existing Decorative Street Light
-  Decorative Street Light
-  Bollards (Removable Center Bollard "RCB")
-  Bike Route Designation and "Kingston Greenline" Identification. Place Every Two Blocks in Each Direction.
-  Shared Road Sign. Place Every Two Blocks Along Ten Broeck, Foxhall and Jansen Avenue.
-  Bike and Pedestrian Crossing Warning. Place at Trail Crossings.
-  "Yield to Pedestrians". Place at all Non-Signalized Crosswalks.
-  "Yield to Pedestrians" in Road Marker. Place at all Non-Signalized Crosswalks. Remove Seasonally.
-  Bus Stop Marker. Place at all Kingston CityBus Stops.
-  "No Parking". Place Along Both Sides of Cornell Street, East Side of Foxhall Avenue and Both Sides of Jansen Avenue.

Sheet 4  
Midtown Segment

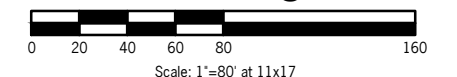


Scale: 1"=80' at 11x17



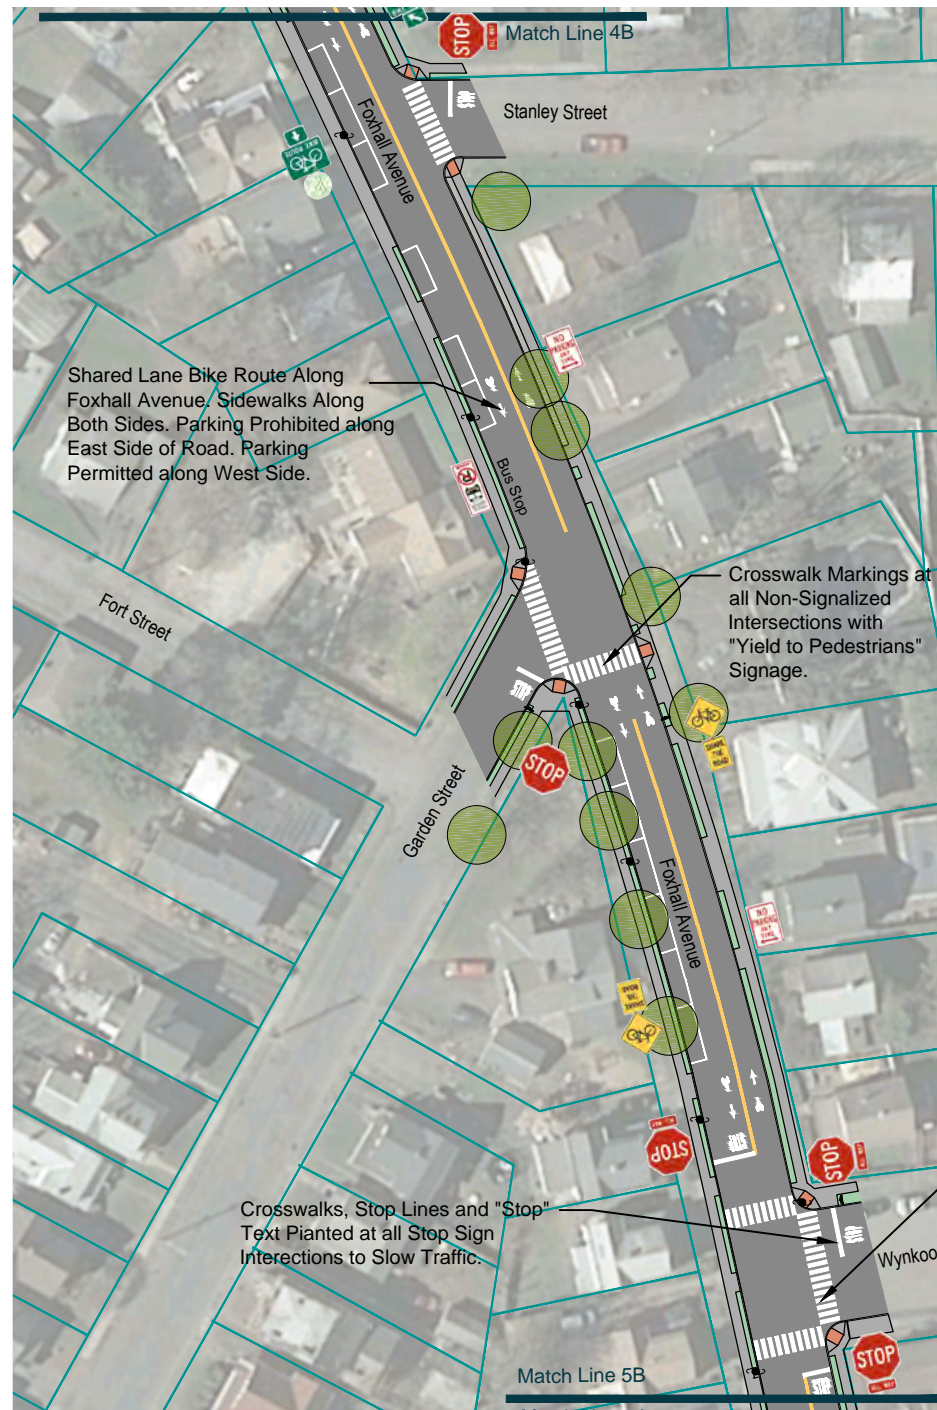

5A - Foxhall Ave. Between Ten Broeck Ave. and Wynkoop St.

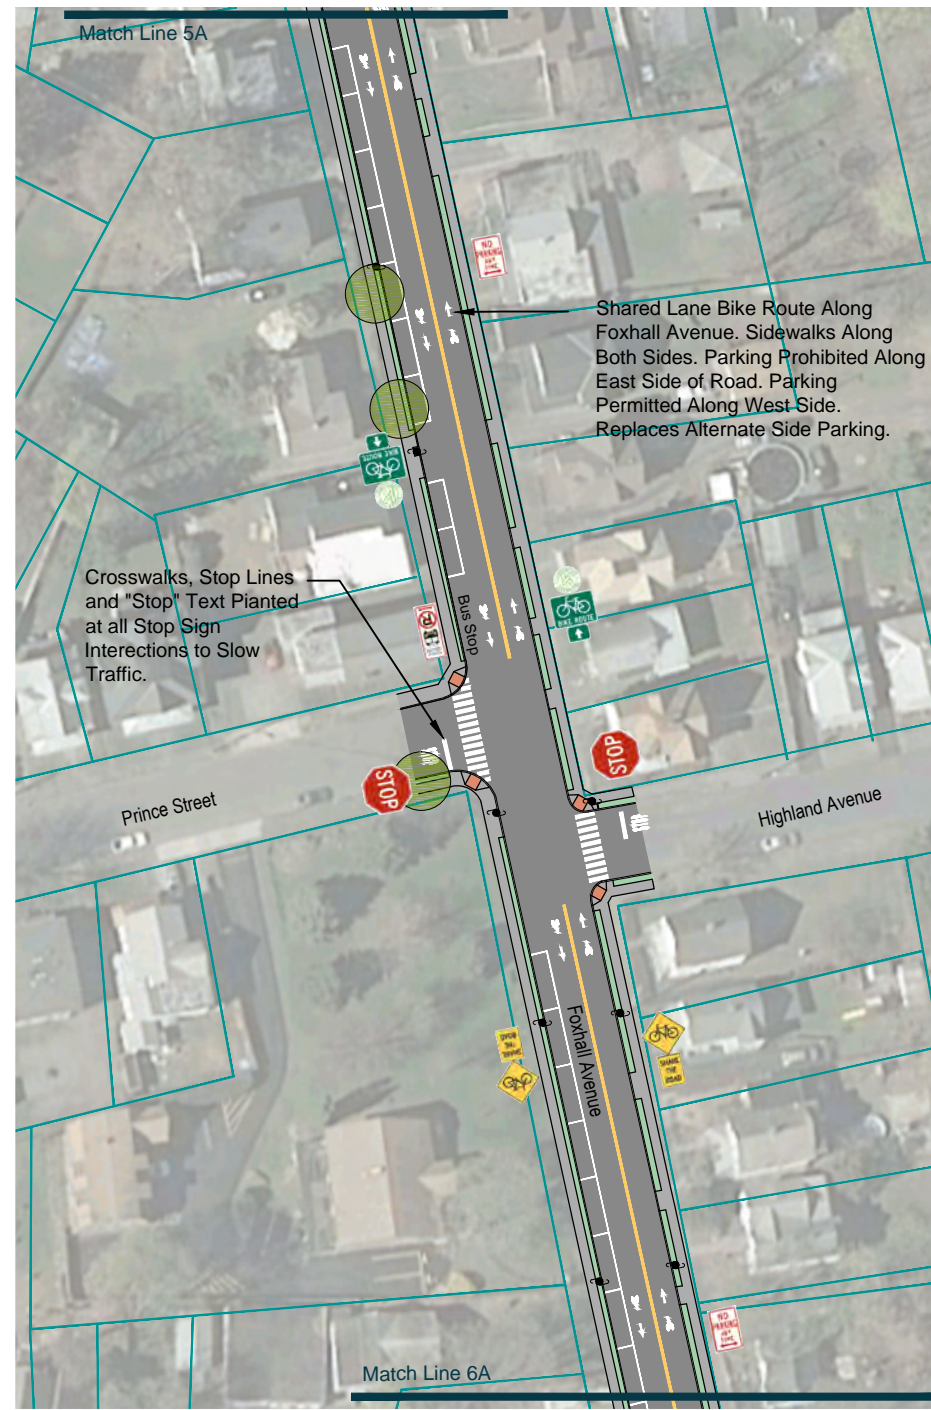


5B - Foxhall Ave. Between Wynkoop St. and Hasbrouck Ave. .

## Legend

-  Asphalt Pavement
-  Concrete Sidewalks
-  Decorative Pavement
-  Shared Route Pavement Marking ("Sharrows")
-  Existing Trees to Remain
-  New Street Tree Planting
-  New Shrub Planting
-  Existing Utility Pole
-  Existing Decorative Street Light
-  Decorative Street Light
-  Bollards (Removable Center Bollard "RCB")
-  Bike Route Designation and "Kingston Greenline" Identification. Place Every Two Blocks in Each Direction.
-  Shared Road Sign. Place Every Two Blocks Along Ten Broeck, Foxhall and Jansen Avenue.
-  Bike and Pedestrian Crossing Warning. Place at Trail Crossings.
-  "Yield to Pedestrians". Place at all Non-Signalized Crosswalks.
-  "Yield to Pedestrians" in Road Marker. Place at all Non-Signalized Crosswalks. Remove Seasonally.
-  Bus Stop Marker. Place at all Kingston CityBus Stops.
-  "No Parking". Place Along Both Sides of Cornell Street, East Side of Foxhall Avenue and Both Sides of Jansen Avenue.

Sheet 5  
Midtown Segment

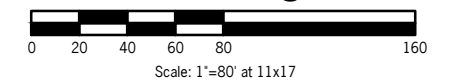






6A - Foxhall Ave. and Jansen Avenue.



## Legend

-  Asphalt Pavement
-  Concrete Sidewalks
-  Decorative Pavement
-  Shared Route Pavement Marking ("Sharrows")
-  Existing Trees to Remain
-  New Street Tree Planting
-  New Shrub Planting
-  Existing Utility Pole
-  Existing Decorative Street Light
-  Decorative Street Light
-  Bollards (Removable Center Bollard "RCB")
-  Bike Route Designation and "Kingston Greenline" Identification. Place Every Two Blocks in Each Direction.
-  Shared Road Sign. Place Every Two Blocks Along Ten Broeck, Foxhall and Jansen Avenue.
-  Bike and Pedestrian Crossing Warning. Place at Trail Crossings.
-  "Yield to Pedestrians". Place at all Non-Signalized Crosswalks.
-  "Yield to Pedestrians" in Road Marker. Place at all Non-Signalized Crosswalks. Remove Seasonally.
-  Bus Stop Marker. Place at all Kingston CityBus Stops.
-  "No Parking". Place Along Both Sides of Cornell Street, East Side of Foxhall Avenue and Both Sides of Jansen Avenue.

Sheet 6  
Midtown Segment

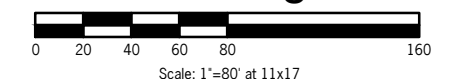




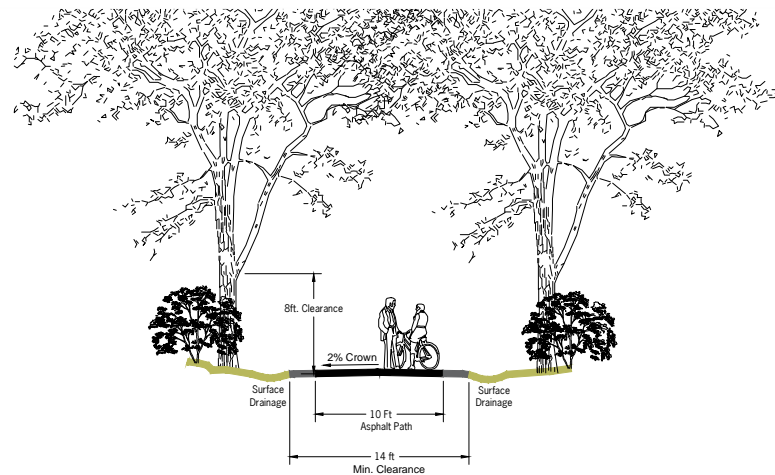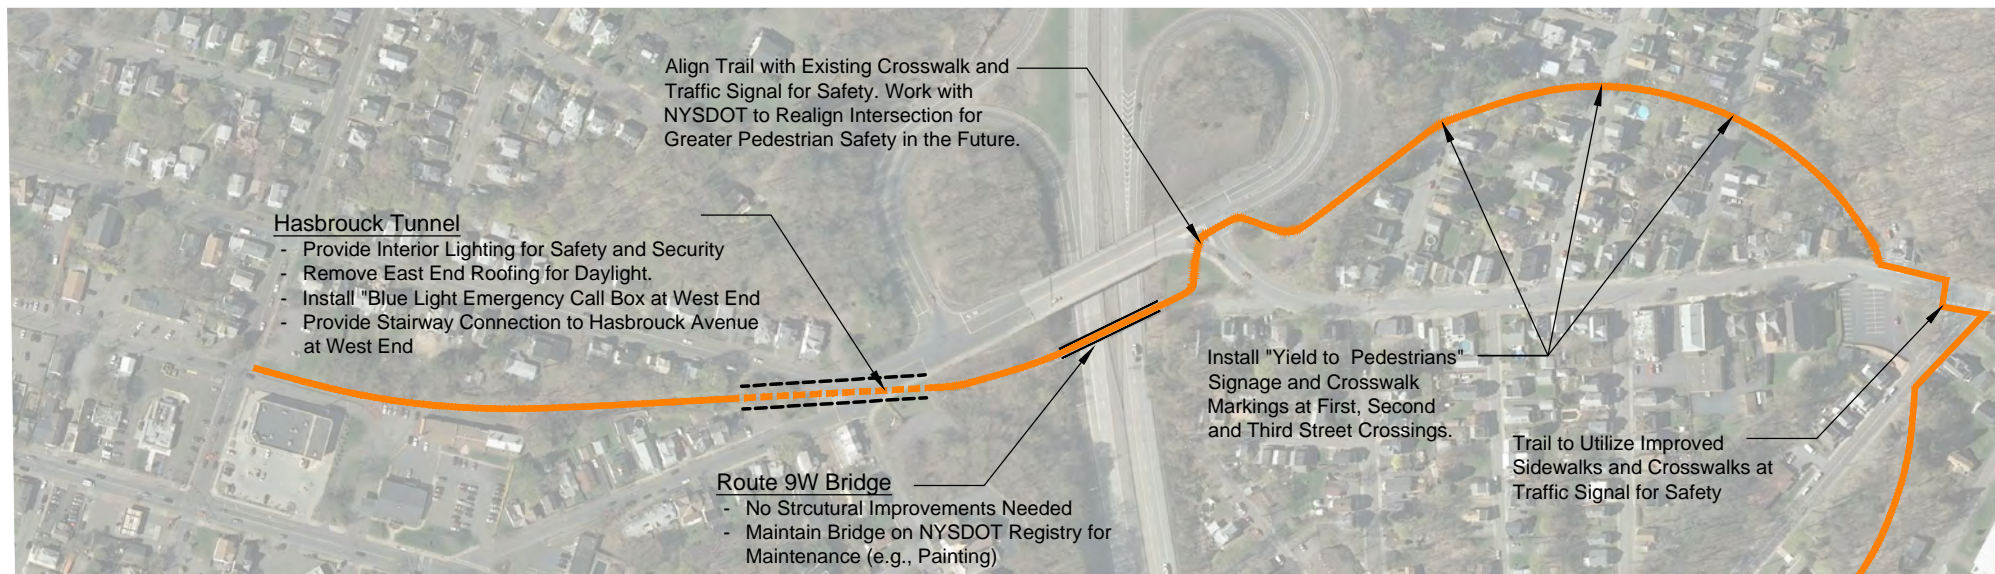


7B - Trail Cross Section

Not to Scale

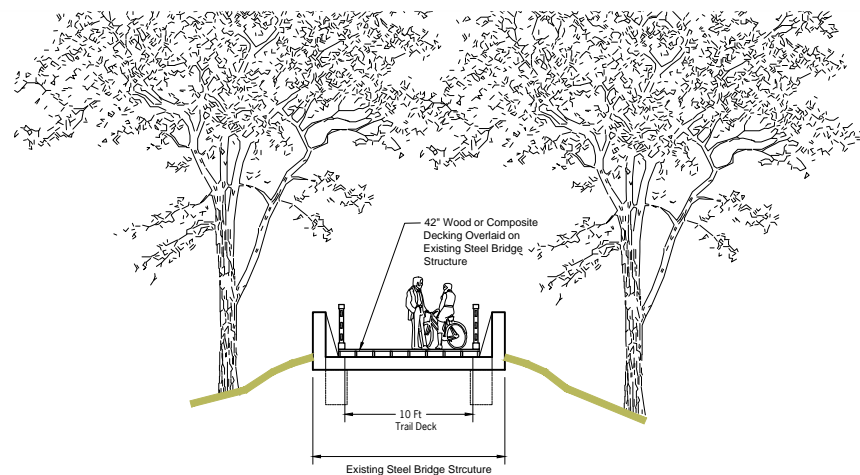

7C - Rondout Gardens Trestle Cross Section (Typ.)

Not to Scale

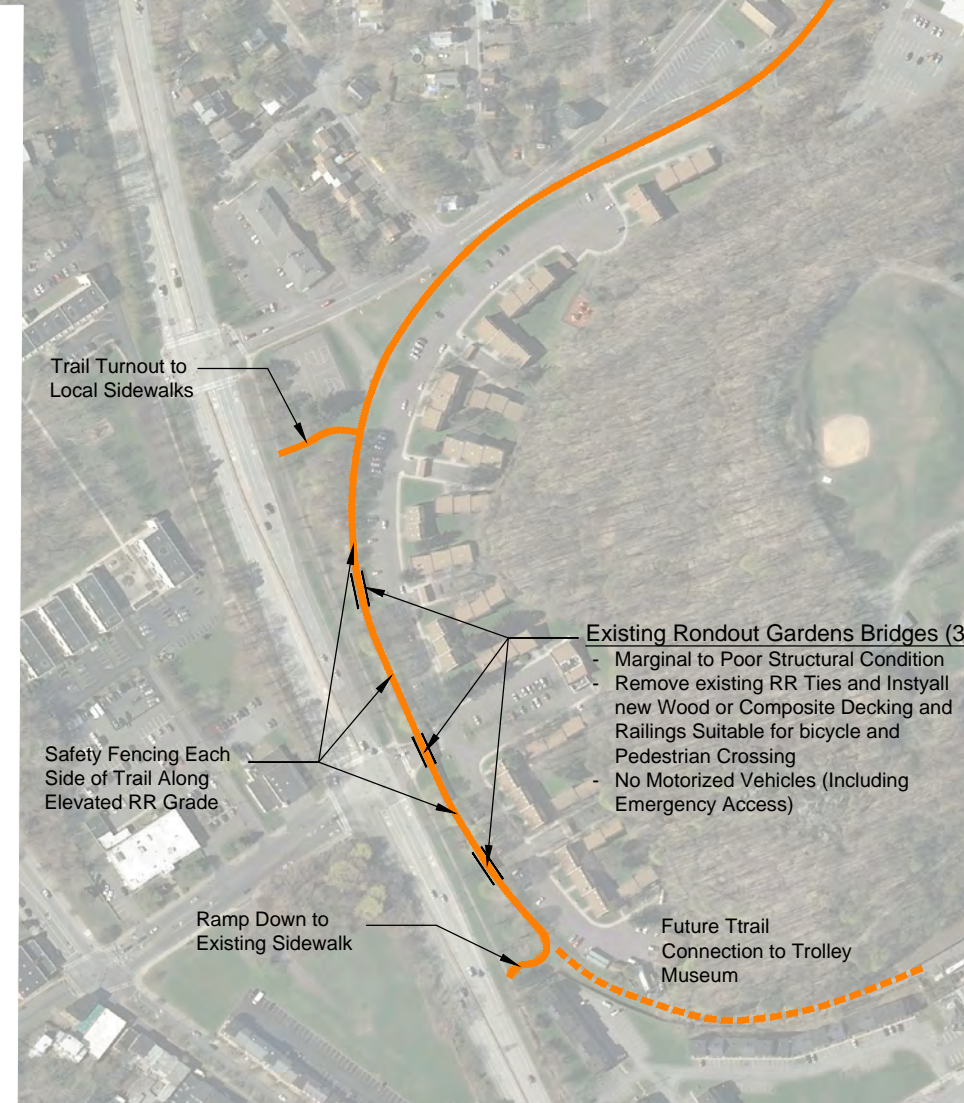


7A - Kingston Point Rail Trail General Alignment

## Legend




Sheet 7  
Kingston Point Rail Trail

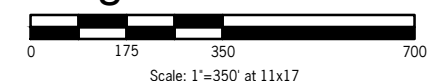





8A - Jansen Avenue Trailhead

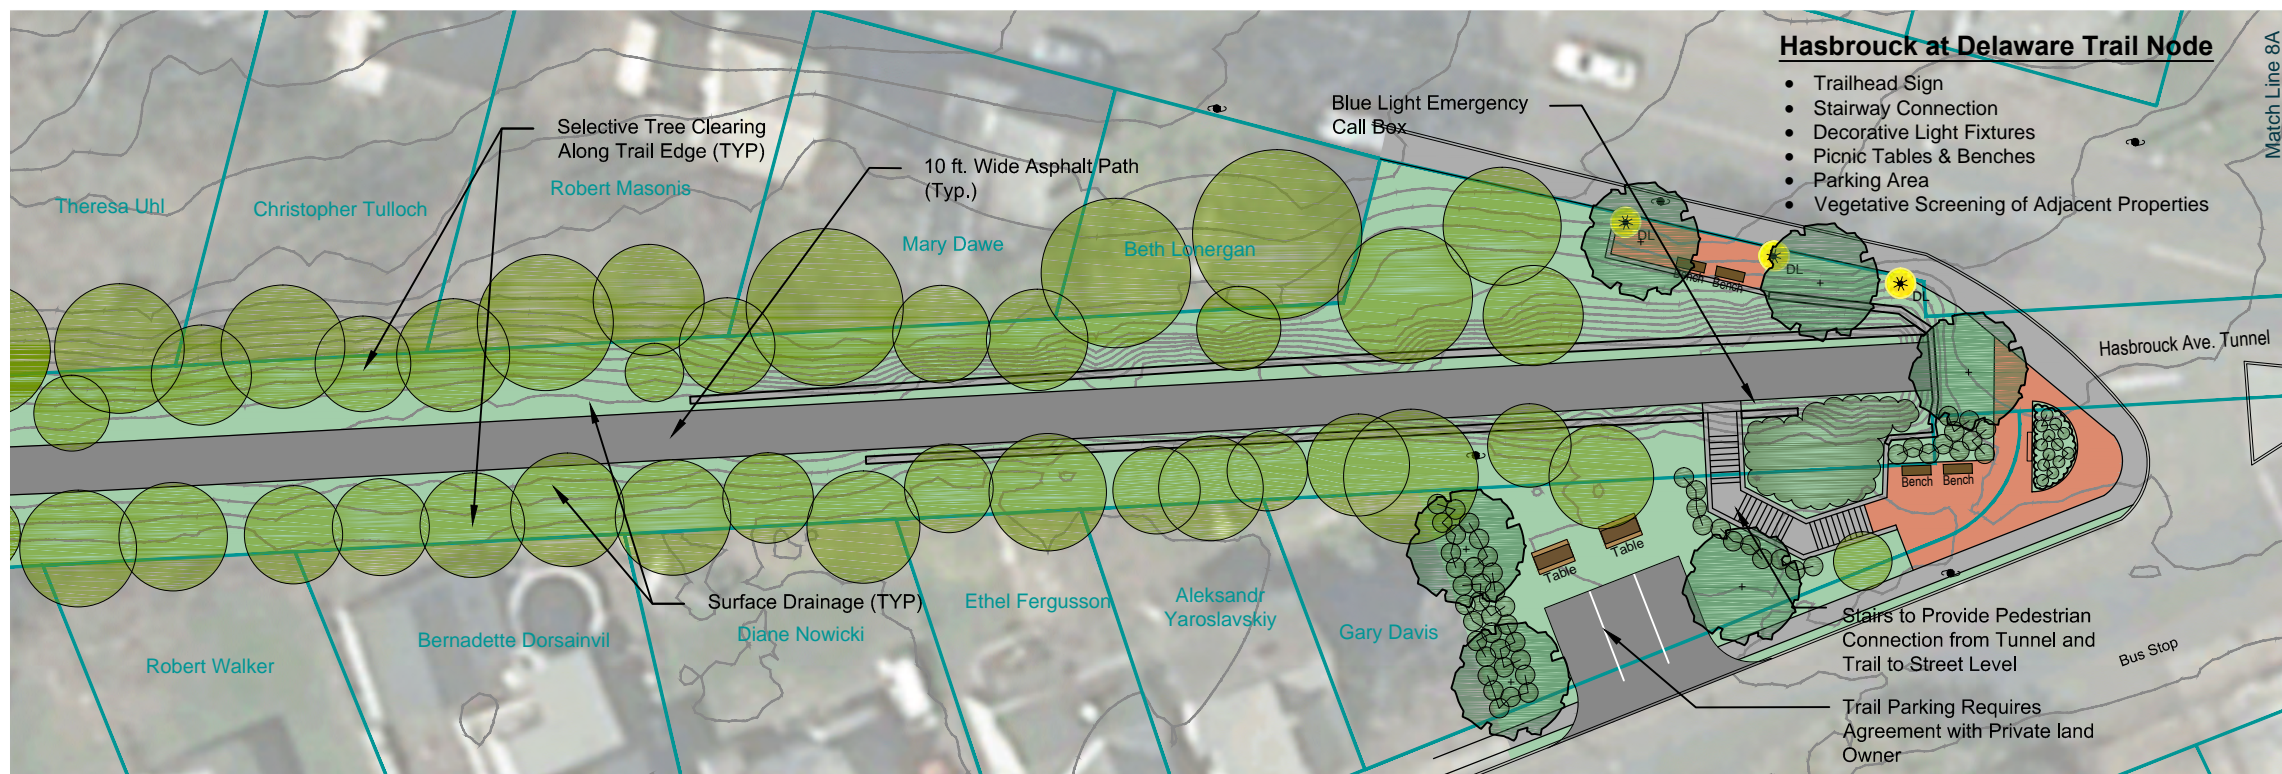

8B - Hasbrouck at Delaware Trail Node


## Legend

- Asphalt Pavement
- Concrete Sidewalks
- Decorative Pavement
- Shared Route Pavement Marking ("Sharrows")
- Existing Trees to Remain
- New Street Tree Planting
- New Shrub Planting
- Existing Utility Pole
- Existing Decorative Street Light
- Decorative Street Light
- Bollards (Removable Center Bollard "RCB")
- Bike Route Designation and "Kingston Greenline" Identification. Place Every Two Blocks in Each Direction.
- Shared Road Sign. Place Every Two Blocks Along Ten Broeck, Foxhall and Jansen Avenue.
- Bike and Pedestrian Crossing Warning. Place at Trail Crossings.
- "Yield to Pedestrians". Place at all Non-Signalized Crosswalks.
- "Yield to Pedestrians" in Road Marker. Place at all Non-Signalized Crosswalks. Remove Seasonally.
- Bus Stop Marker. Place at all Kingston CityBus Stops.
- "No Parking". Place Along Both Sides of Cornell Street, East Side of Foxhall Avenue and Both Sides of Jansen Avenue.

**Sheet 8**  
**Kingston Point Rail Trail**

Scale: 1"=80' at 11x17



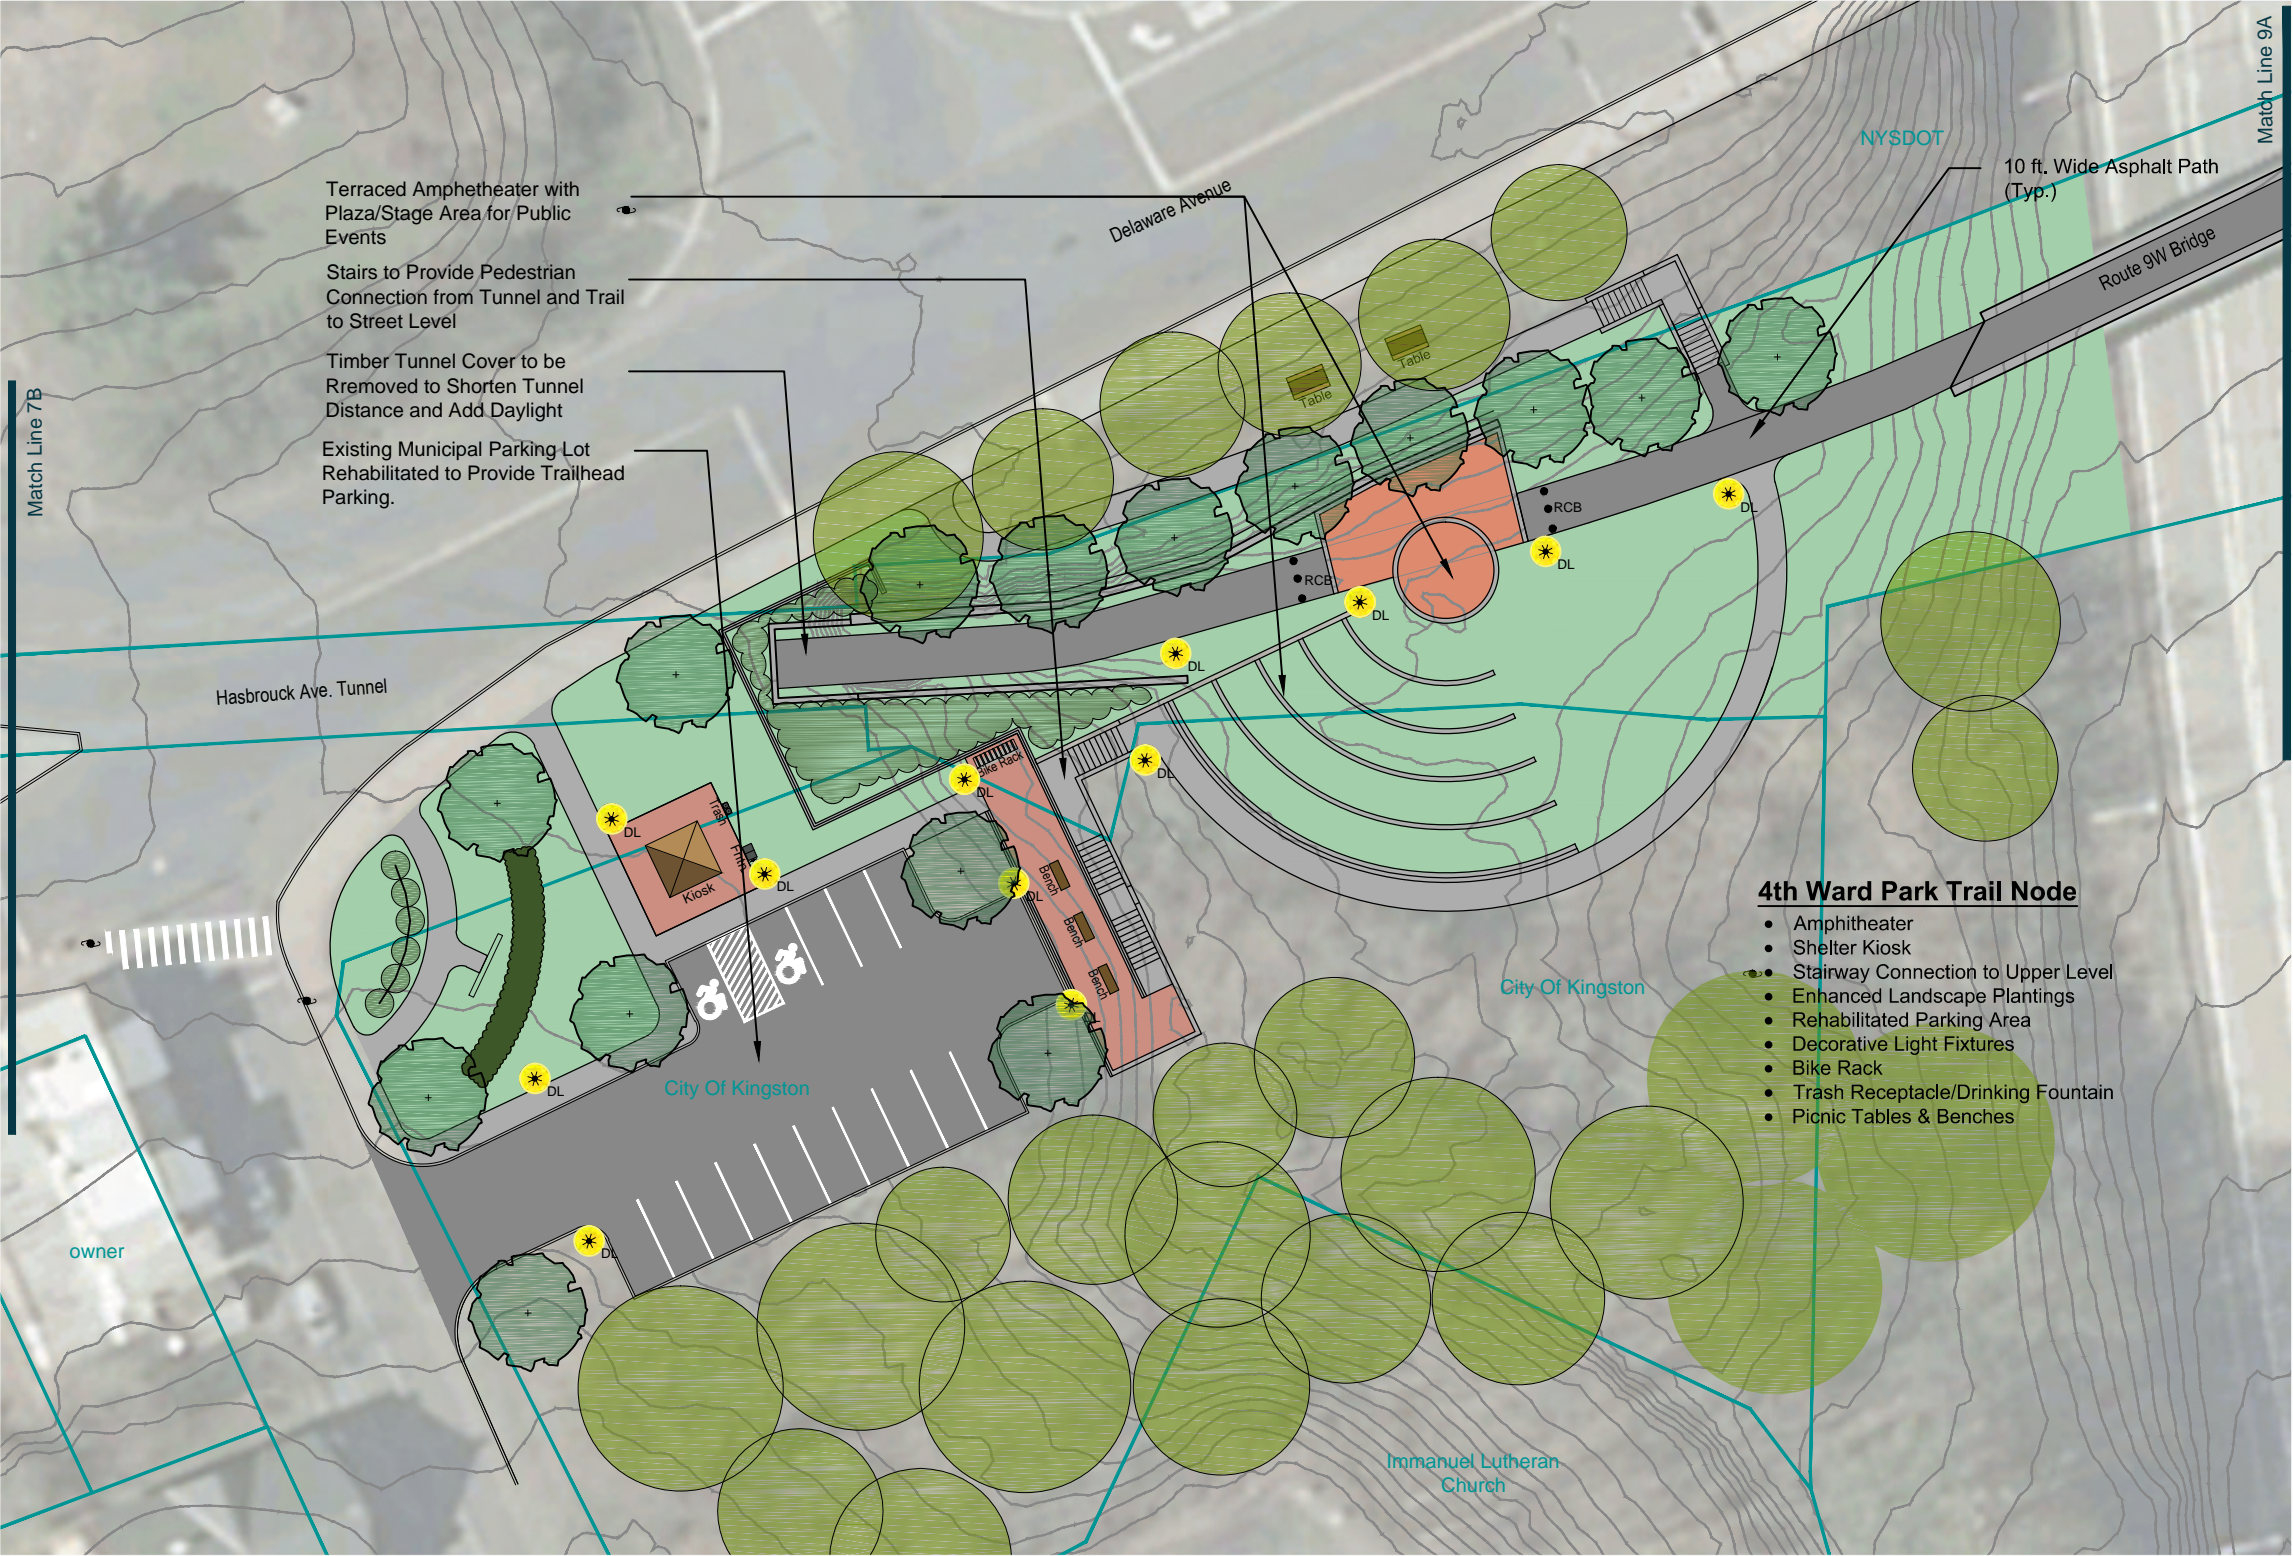

9- 4th Ward Park Trail Node


# Legend

- Asphalt Pavement
- Concrete Sidewalks
- Decorative Pavement
- Shared Route Pavement Marking ("Sharrows")
- Existing Trees to Remain
- New Street Tree Planting
- New Shrub Planting
- Existing Utility Pole
- Existing Decorative Street Light
- Decorative Street Light
- Bollards (Removable Center Bollard "RCB")
- Bike Route Designation and "Kingston Greenline" Identification. Place Every Two Blocks in Each Direction.
- Shared Road Sign. Place Every Two Blocks Along Ten Broeck, Foxhall and Jansen Avenue.
- Bike and Pedestrian Crossing Warning. Place at Trail Crossings.
- "Yield to Pedestrians". Place at all Non-Signalized Crosswalks.
- "Yield to Pedestrians" in Road Marker. Place at all Non-Signalized Crosswalks. Remove Seasonally.
- Bus Stop Marker. Place at all Kingston CityBus Stops.
- "No Parking". Place Along Both Sides of Cornell Street, East Side of Foxhall Avenue and Both Sides of Jansen Avenue.

## 4th Ward Park Trail Node

- Amphitheater
- Shelter Kiosk
- Stairway Connection to Upper Level
- Enhanced Landscape Plantings
- Rehabilitated Parking Area
- Decorative Light Fixtures
- Bike Rack
- Trash Receptacle/Drinking Fountain
- Picnic Tables & Benches

## Sheet 9 Kingston Point Rail Trail

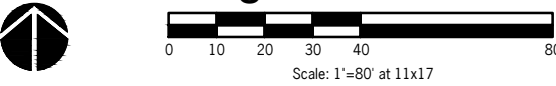







- ### Legend

- |   |  |
|---|--|
|    | Asphalt Pavement   |
|    | Concrete Sidewalks   |
|    | Decorative Pavement  |
|    | Shared Route Pavement Marking ("Sharrows")   |
|    | Existing Trees to Remain   |
|    | New Street Tree Planting   |
|    | New Shrub Planting   |
|    | Existing Utility Pole  |
|    | Existing Decorative Street Light   |
|    | Decorative Street Light  |
|    | Bollards (Removable Center Bollard "RCB")  |
|   | Bike Route Designation and "Kingston Greenline" Identification. Place Every Two Blocks in Each Direction.            |
|  | Shared Road Sign. Place Every Two Blocks Along Ten Broeck, Foxhall and Jansen Avenue.                                |
|  | Bike and Pedestrian Crossing Warning. Place at Trail Crossings.  |
|  | "Yield to Pedestrians". Place at all Non-Signalized Crosswalks.  |
|  | "Yield to Pedestrians" in Road Marker. Place at all Non-Signalized Crosswalks. Remove Seasonally.                    |
|  | Bus Stop Marker. Place at all Kingston CityBus Stops.  |
|  | "No Parking". Place Along Both Sides of Cornell Street, East Side of Foxhall Avenue and Both Sides of Jansen Avenue. |


Sheet 10  
Kingston Point Rail Trail

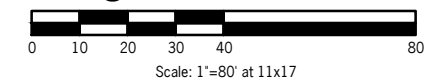



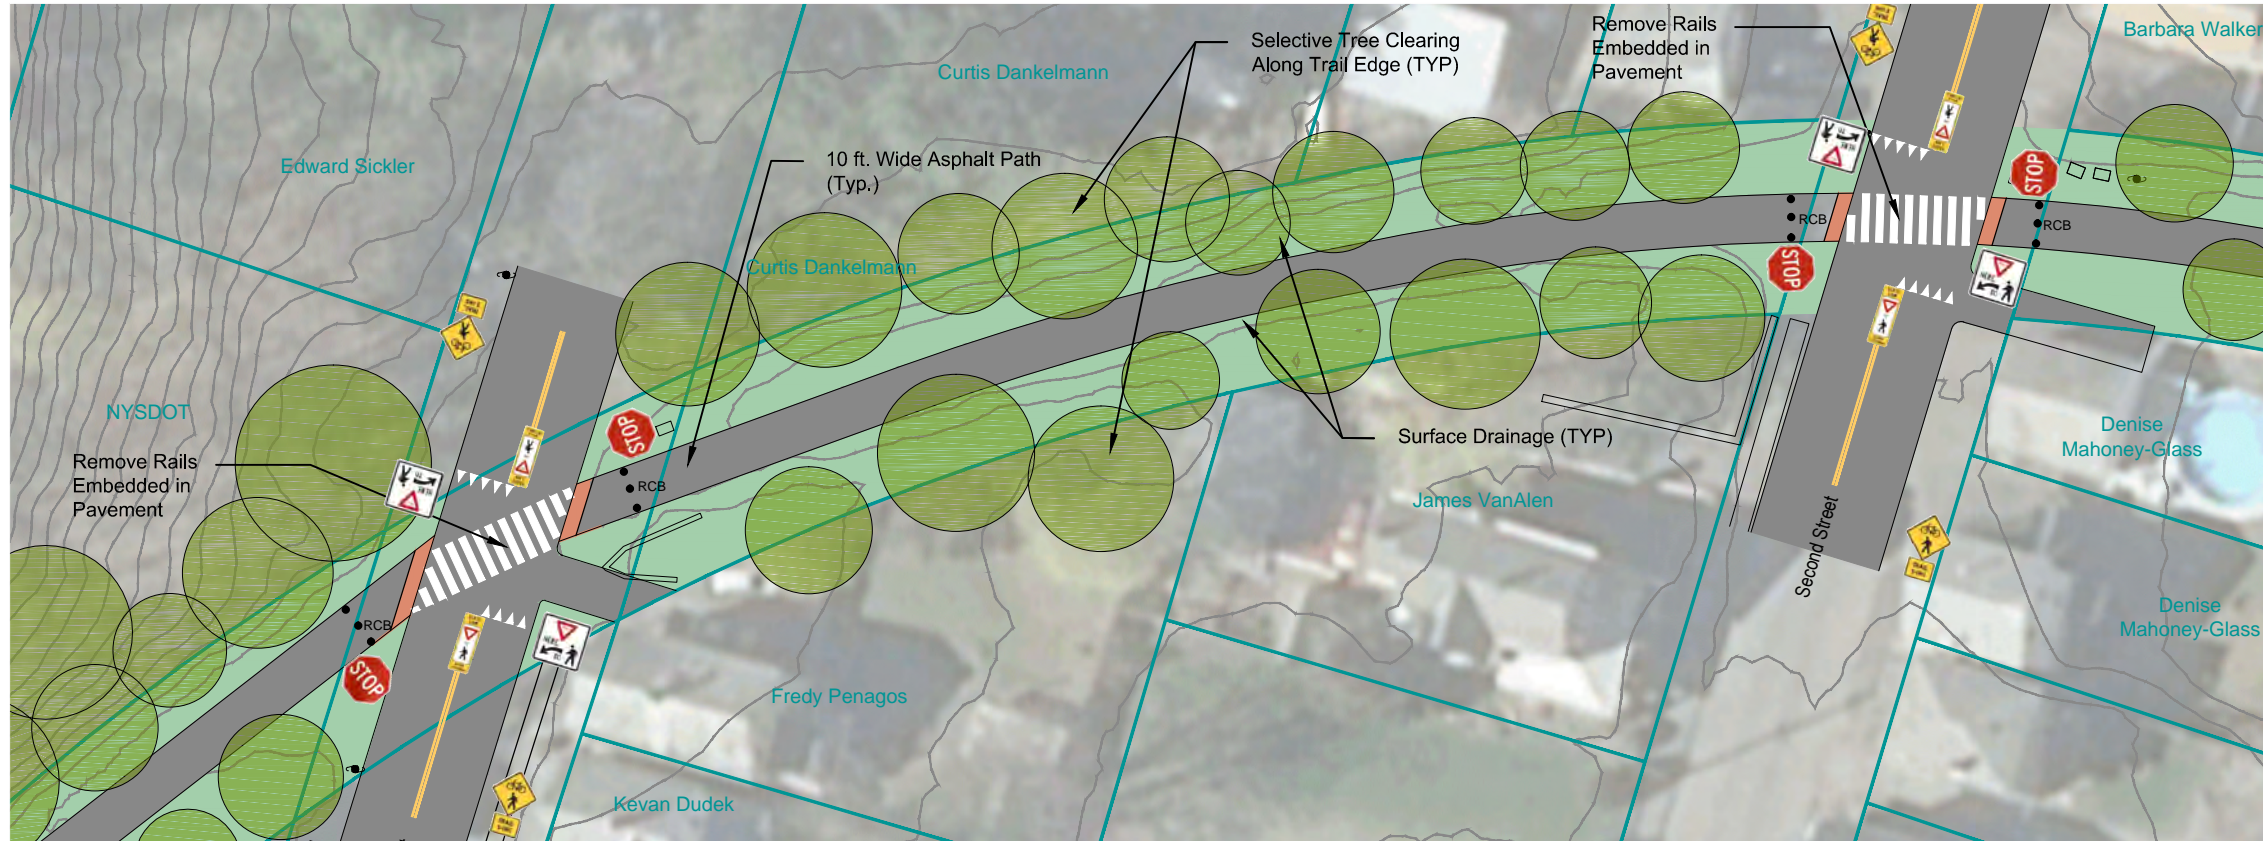

8A - First and Second Street Trail Crossings

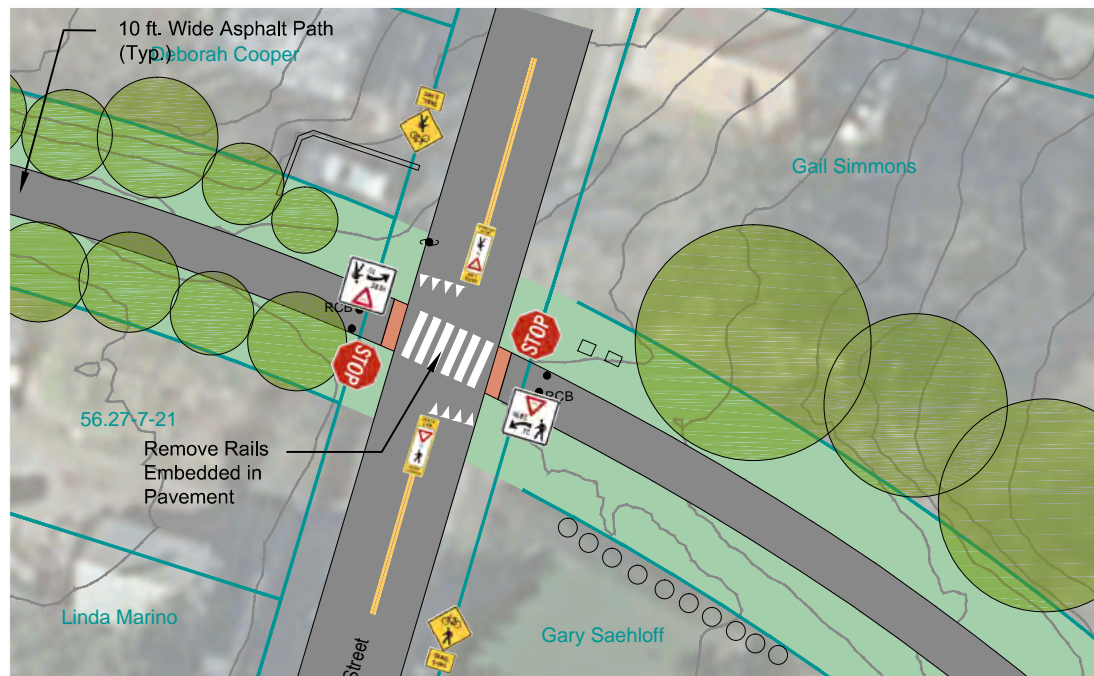


8B - Third Street Trail Crossing

## Legend

-  Asphalt Pavement
-  Concrete Sidewalks
-  Decorative Pavement
-  Shared Route Pavement Marking ("Sharrows")
-  Existing Trees to Remain
-  New Street Tree Planting
-  New Shrub Planting
-  Existing Utility Pole
-  Existing Decorative Street Light
-  Decorative Street Light
-  Bollards (Removable Center Bollard "RCB")
-  Bike Route Designation and "Kingston Greenline" Identification. Place Every Two Blocks in Each Direction.
-  Shared Road Sign. Place Every Two Blocks Along Ten Broeck, Foxhall and Jansen Avenue.
-  Bike and Pedestrian Crossing Warning. Place at Trail Crossings.
-  "Yield to Pedestrians". Place at all Non-Signalized Crosswalks.
-  "Yield to Pedestrians" in Road Marker. Place at all Non-Signalized Crosswalks. Remove Seasonally.
-  Bus Stop Marker. Place at all Kingston CityBus Stops.
-  "No Parking". Place Along Both Sides of Cornell Street, East Side of Foxhall Avenue and Both Sides of Jansen Avenue.



Sheet 8  
Kingston Point Rail Trail

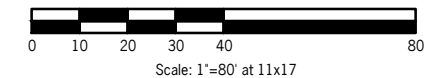






11 - Delaware Ave and Murray Street Trail Crossing


## Legend

	Asphalt Pavement
	Concrete Sidewalks
	Decorative Pavement
	Shared Route Pavement Marking ("Sharrows")
	Existing Trees to Remain
	New Street Tree Planting
	New Shrub Planting
	Existing Utility Pole
	Existing Decorative Street Light
	Decorative Street Light
	Bollards (Removable Center Bollard "RCB")
	Bike Route Designation and "Kingston Greenline" Identification. Place Every Two Blocks in Each Direction.
	Shared Road Sign. Place Every Two Blocks Along Ten Broeck, Foxhall and Jansen Avenue.
	Bike and Pedestrian Crossing Warning. Place at Trail Crossings.
	"Yield to Pedestrians". Place at all Non-Signalized Crosswalks.
	"Yield to Pedestrians" in Road Marker. Place at all Non-Signalized Crosswalks. Remove Seasonally.
	Bus Stop Marker. Place at all Kingston CityBus Stops.
	"No Parking". Place Along Both Sides of Cornell Street, East Side of Foxhall Avenue and Both Sides of Jansen Avenue.

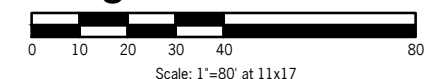

Sheet 11  
Kingston Point Rail Trail



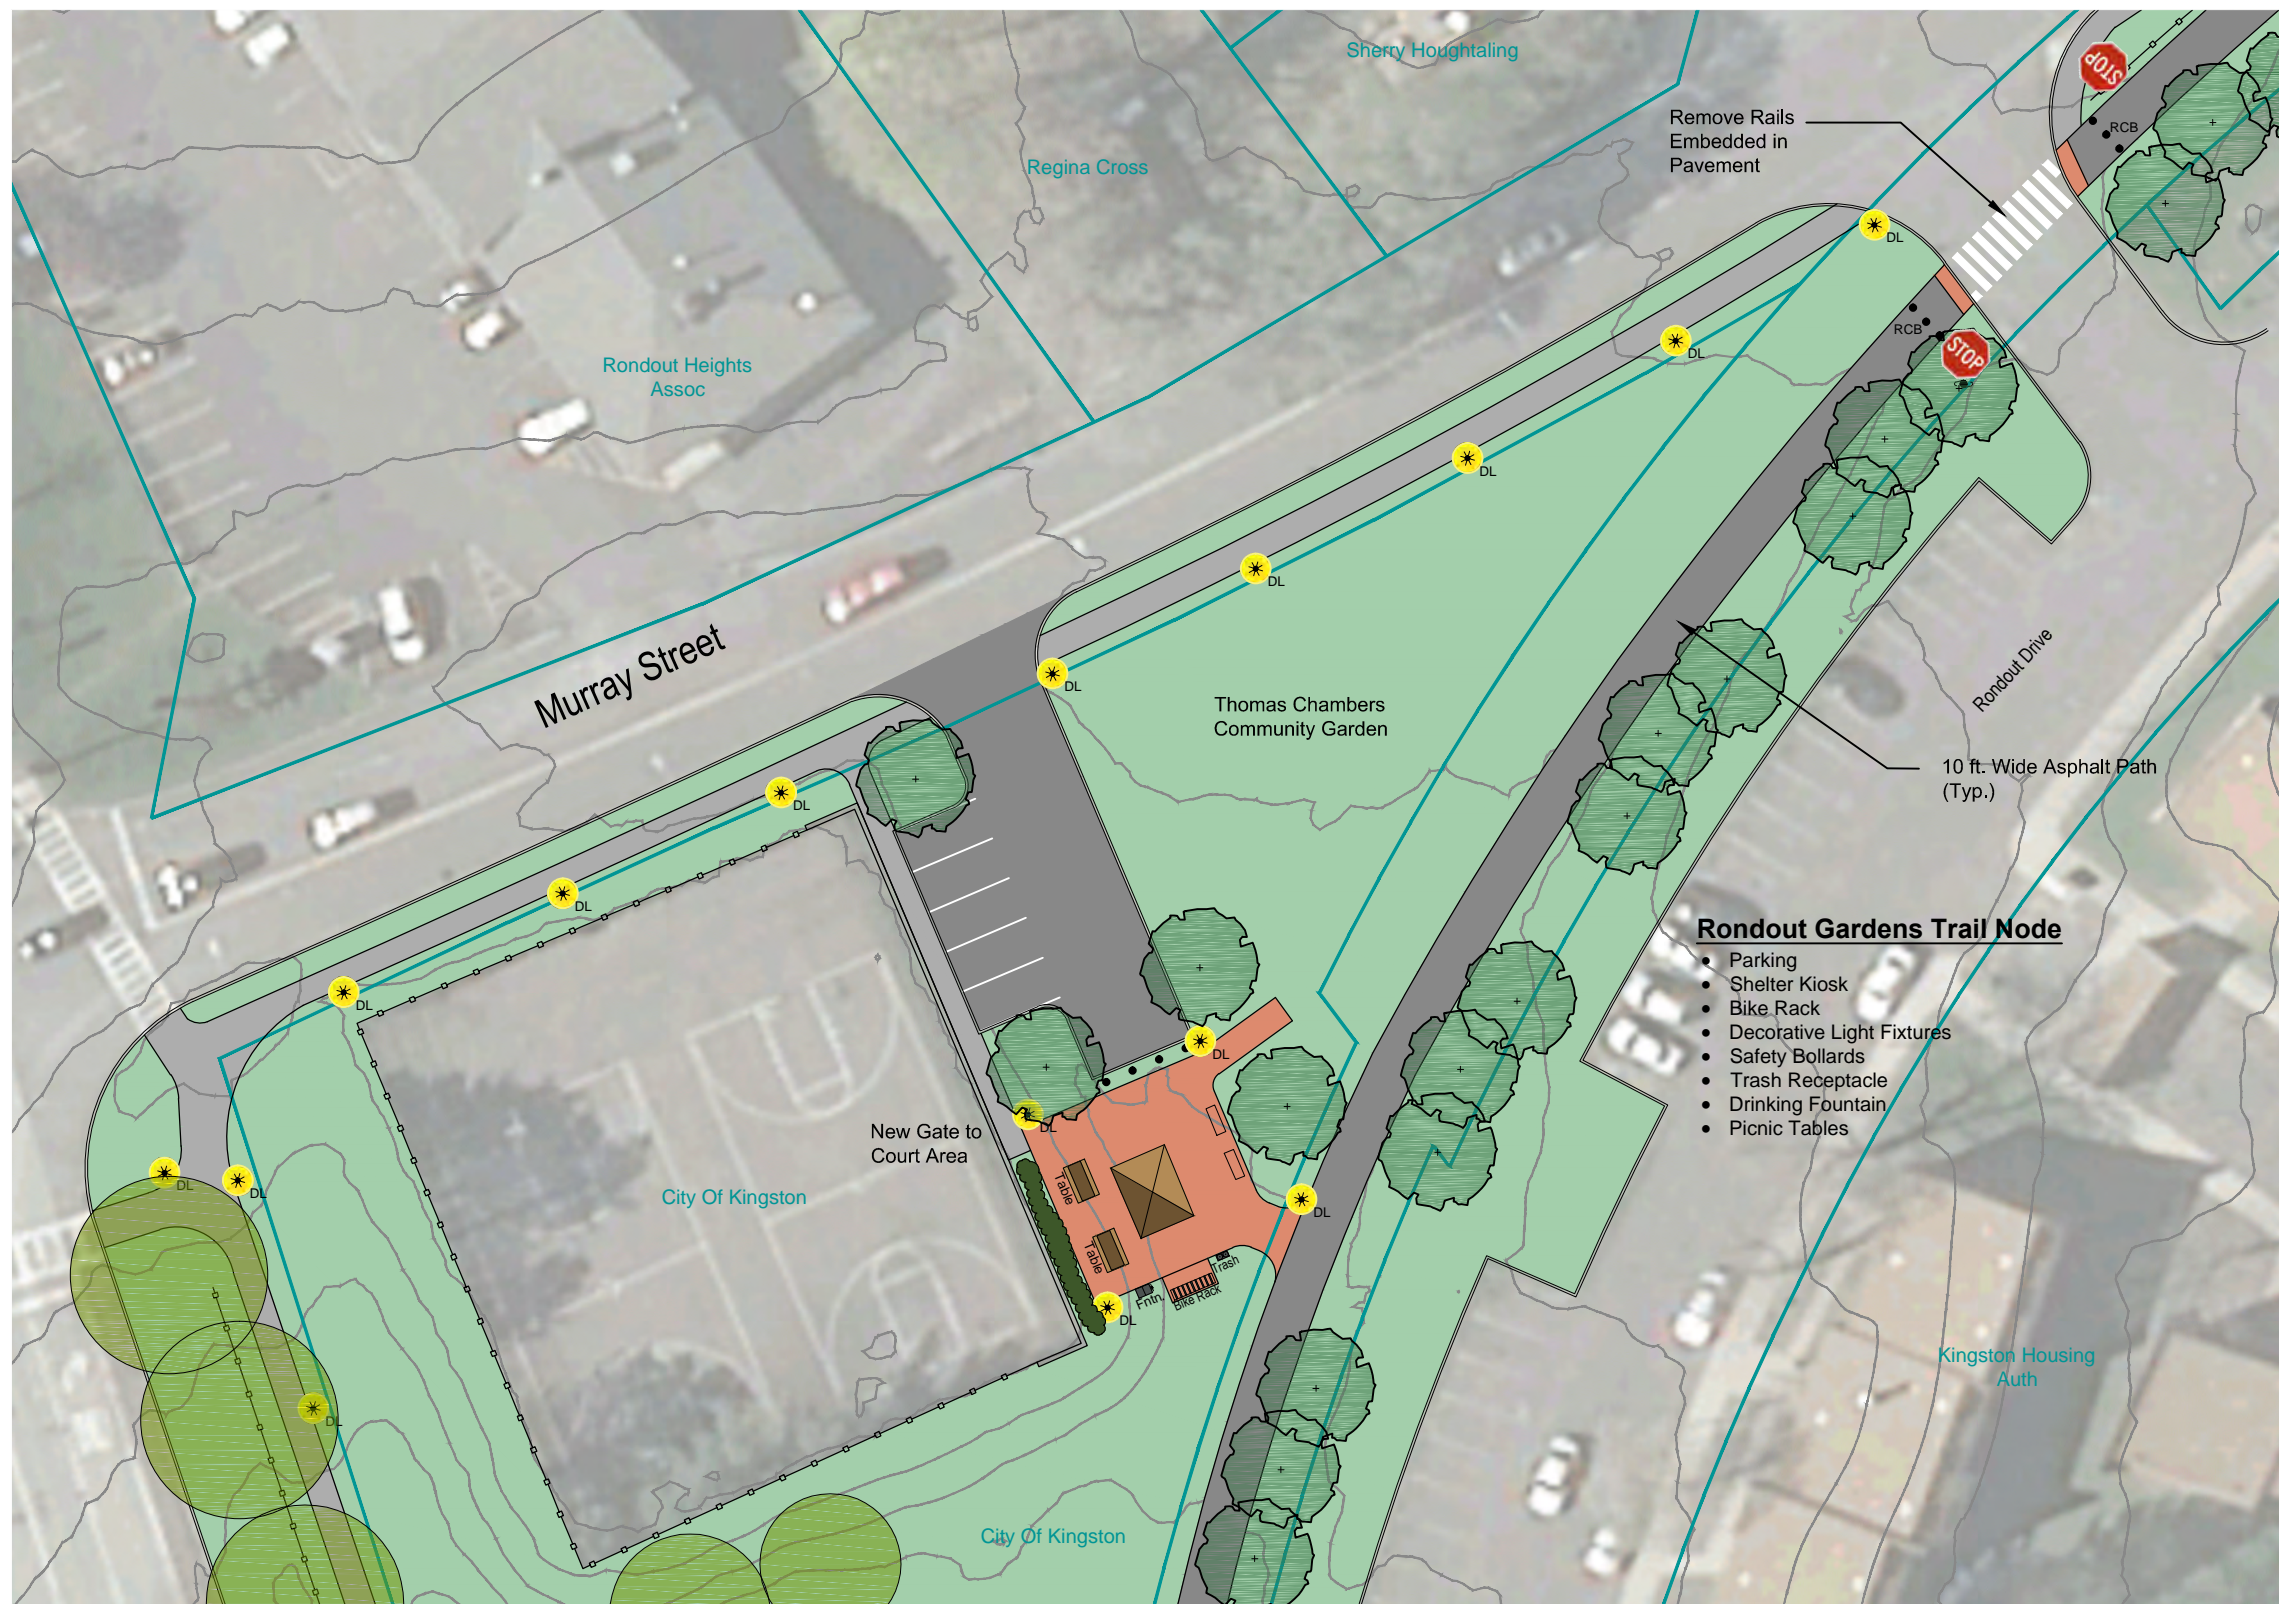

## Legend


	Asphalt Pavement
	Concrete Sidewalks
	Decorative Pavement
	Shared Route Pavement Marking ("Sharrows")
	Existing Trees to Remain
	New Street Tree Planting
	New Shrub Planting
	Existing Utility Pole
	Existing Decorative Street Light
	Decorative Street Light
	Bollards (Removable Center Bollard "RCB")
	Bike Route Designation and "Kingston Greenline" Identification. Place Every Two Blocks in Each Direction.
	Shared Road Sign. Place Every Two Blocks Along Ten Broeck, Foxhall and Jansen Avenue.
	Bike and Pedestrian Crossing Warning. Place at Trail Crossings.
	"Yield to Pedestrians". Place at all Non-Signalized Crosswalks.
	"Yield to Pedestrians" in Road Marker. Place at all Non-Signalized Crosswalks. Remove Seasonally.
	Bus Stop Marker. Place at all Kingston CityBus Stops.
	"No Parking". Place Along Both Sides of Cornell Street, East Side of Foxhall Avenue and Both Sides of Jansen Avenue.

**Sheet 12**  
**Kingston Point Rail Trail**


0 10 20 30 40 80  
Scale: 1"=80' at 11x17

12A - Rondout Gardens Trail Node



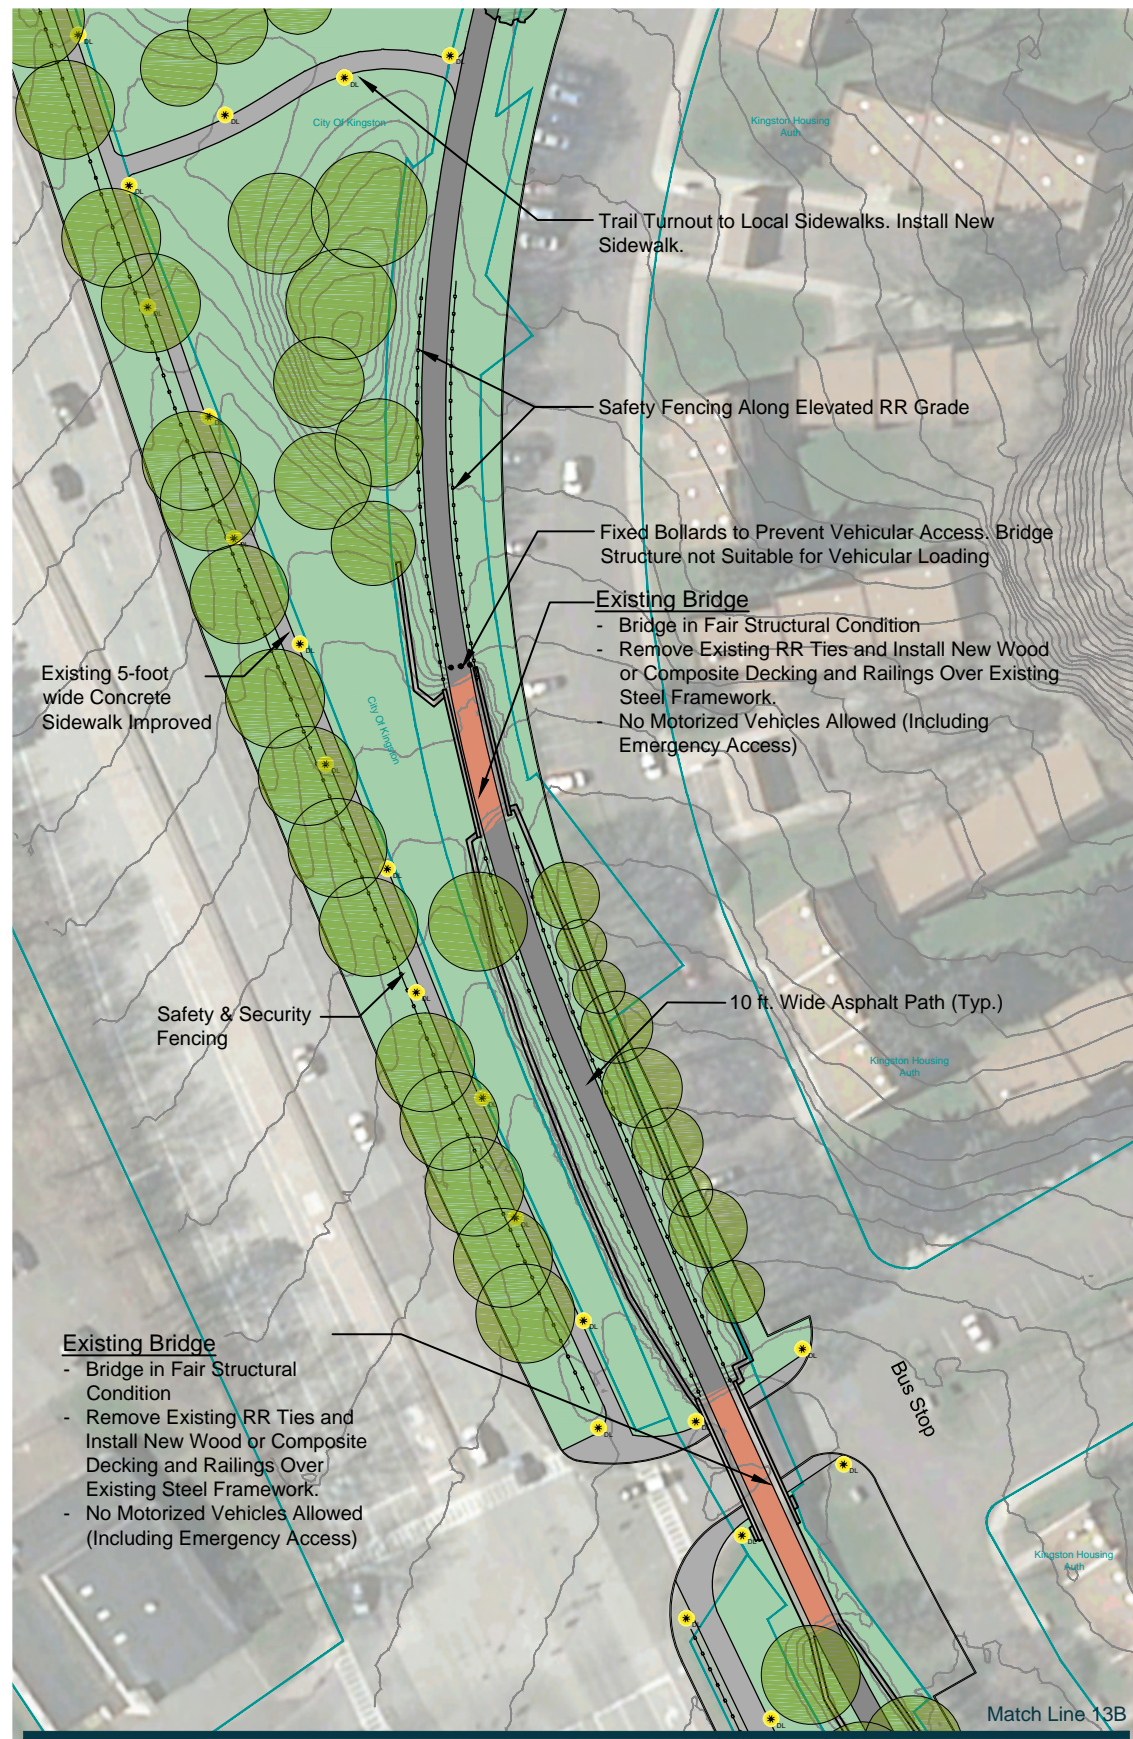

13A - Rondout Gardens Segment North

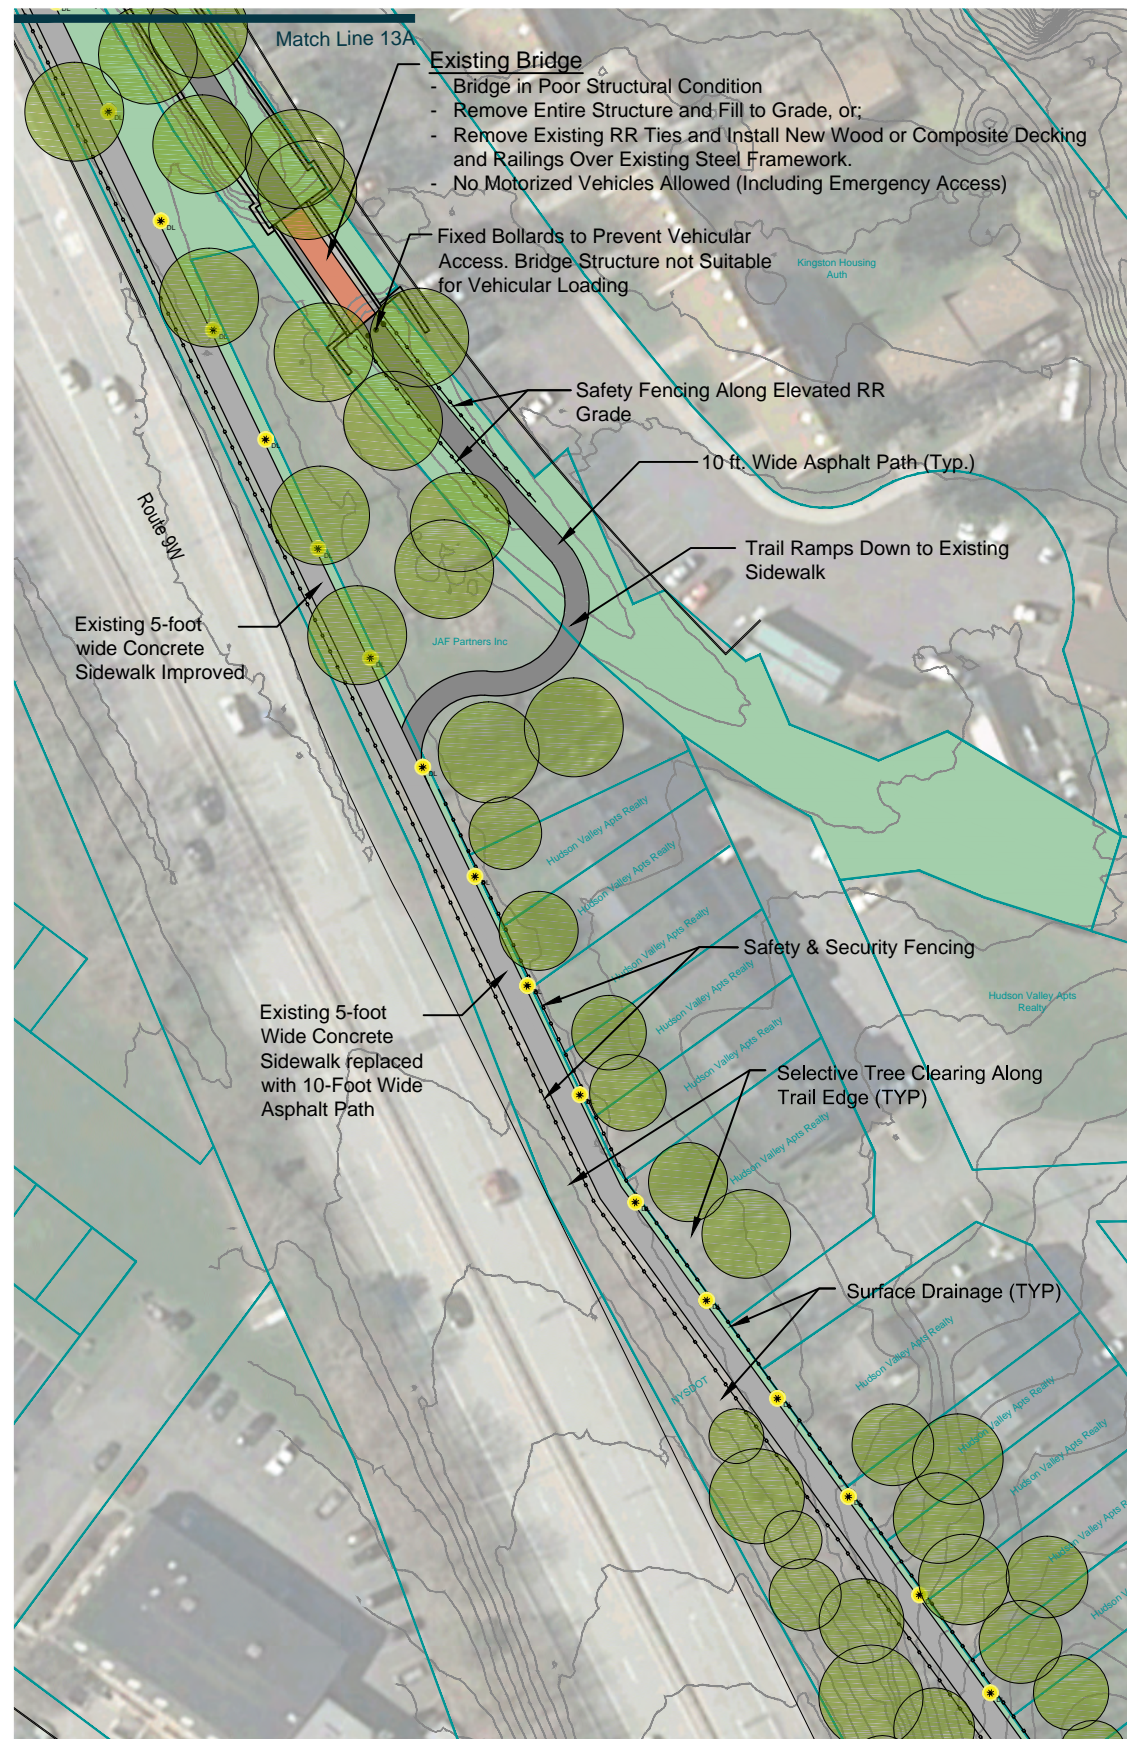


13B - Rondout Gardens Segment South


## Legend

- |  |  |
|--|--|
|  | Asphalt Pavement   |
|  | Concrete Sidewalks   |
|  | Decorative Pavement  |
|  | Shared Route Pavement Marking ("Sharrows")   |
|  | Existing Trees to Remain   |
|  | New Street Tree Planting   |
|  | New Shrub Planting   |
|  | Existing Utility Pole  |
|  | Existing Decorative Street Light   |
|  | Decorative Street Light  |
|  | Bollards (Removable Center Bollard "RCB")  |
|  | Bike Route Designation and "Kingston Greenline" Identification. Place Every Two Blocks in Each Direction.            |
|  | Shared Road Sign. Place Every Two Blocks Along Ten Broeck, Foxhall and Jansen Avenue.                                |
|  | Bike and Pedestrian Crossing Warning. Place at Trail Crossings.  |
|  | "Yield to Pedestrians". Place at all Non-Signalized Crosswalks.  |
|  | "Yield to Pedestrians" in Road Marker. Place at all Non-Signalized Crosswalks. Remove Seasonally.                    |
|  | Bus Stop Marker. Place at all Kingston CityBus Stops.  |
|  | "No Parking". Place Along Both Sides of Cornell Street, East Side of Foxhall Avenue and Both Sides of Jansen Avenue. |


Sheet 13  
Kingston Point Rail Trail

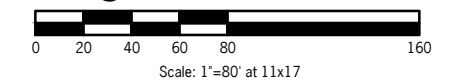



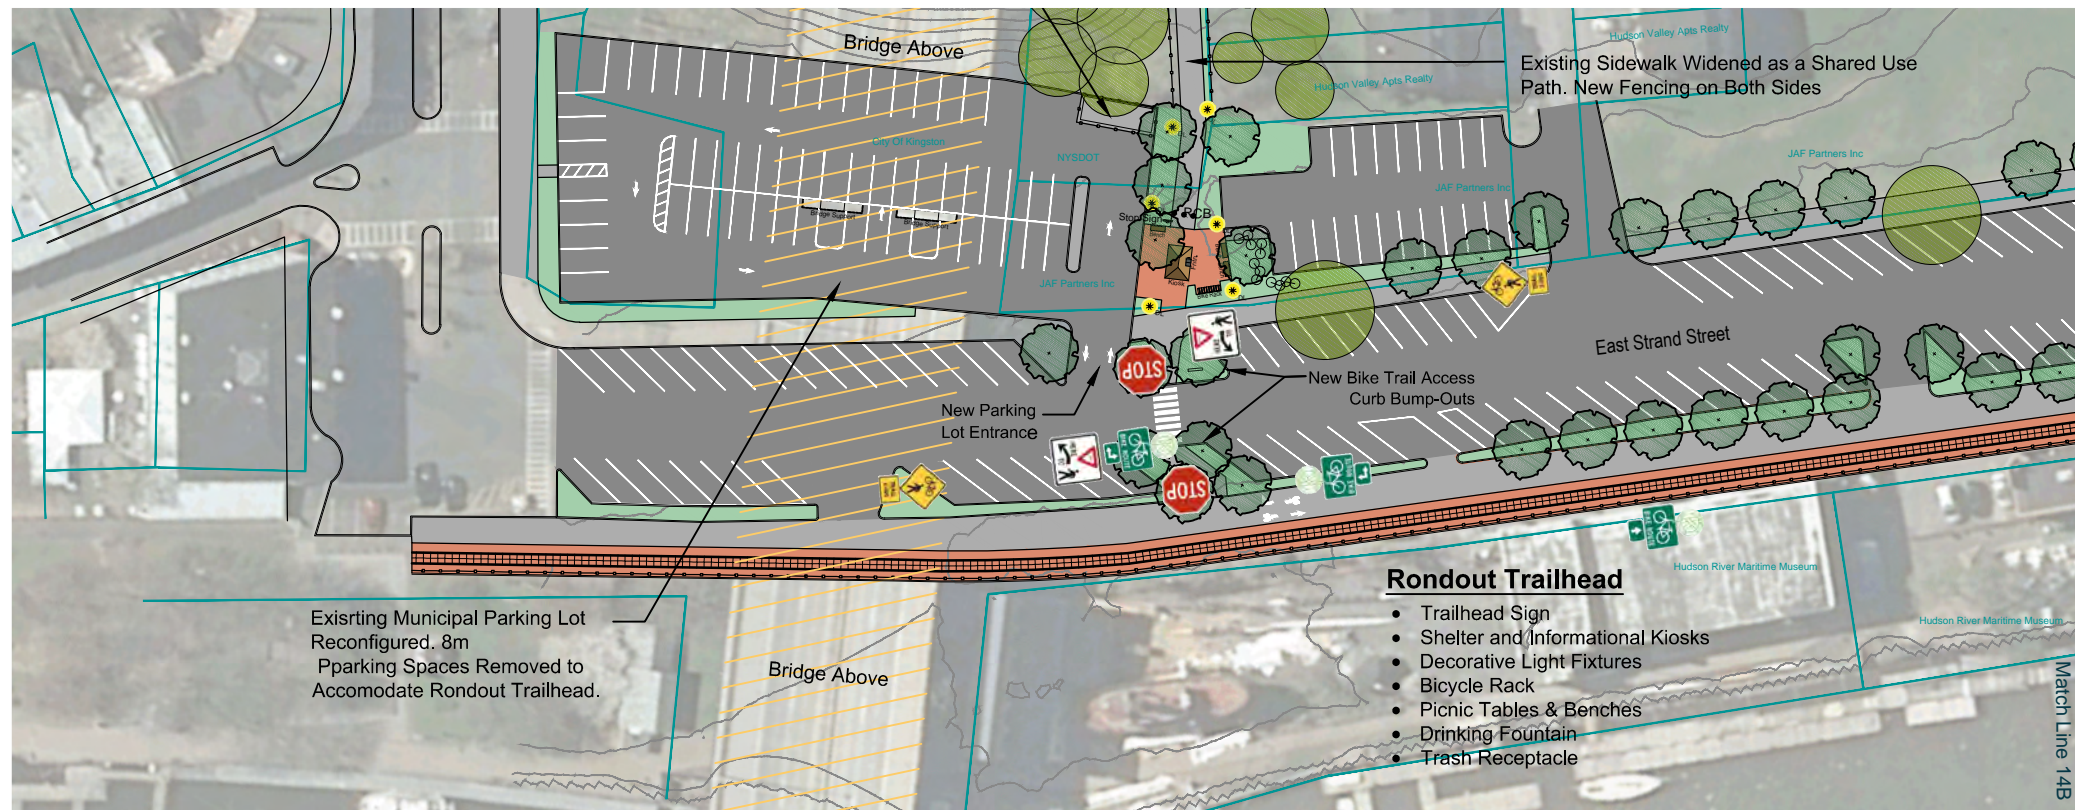

14A - East Strand at Broadway

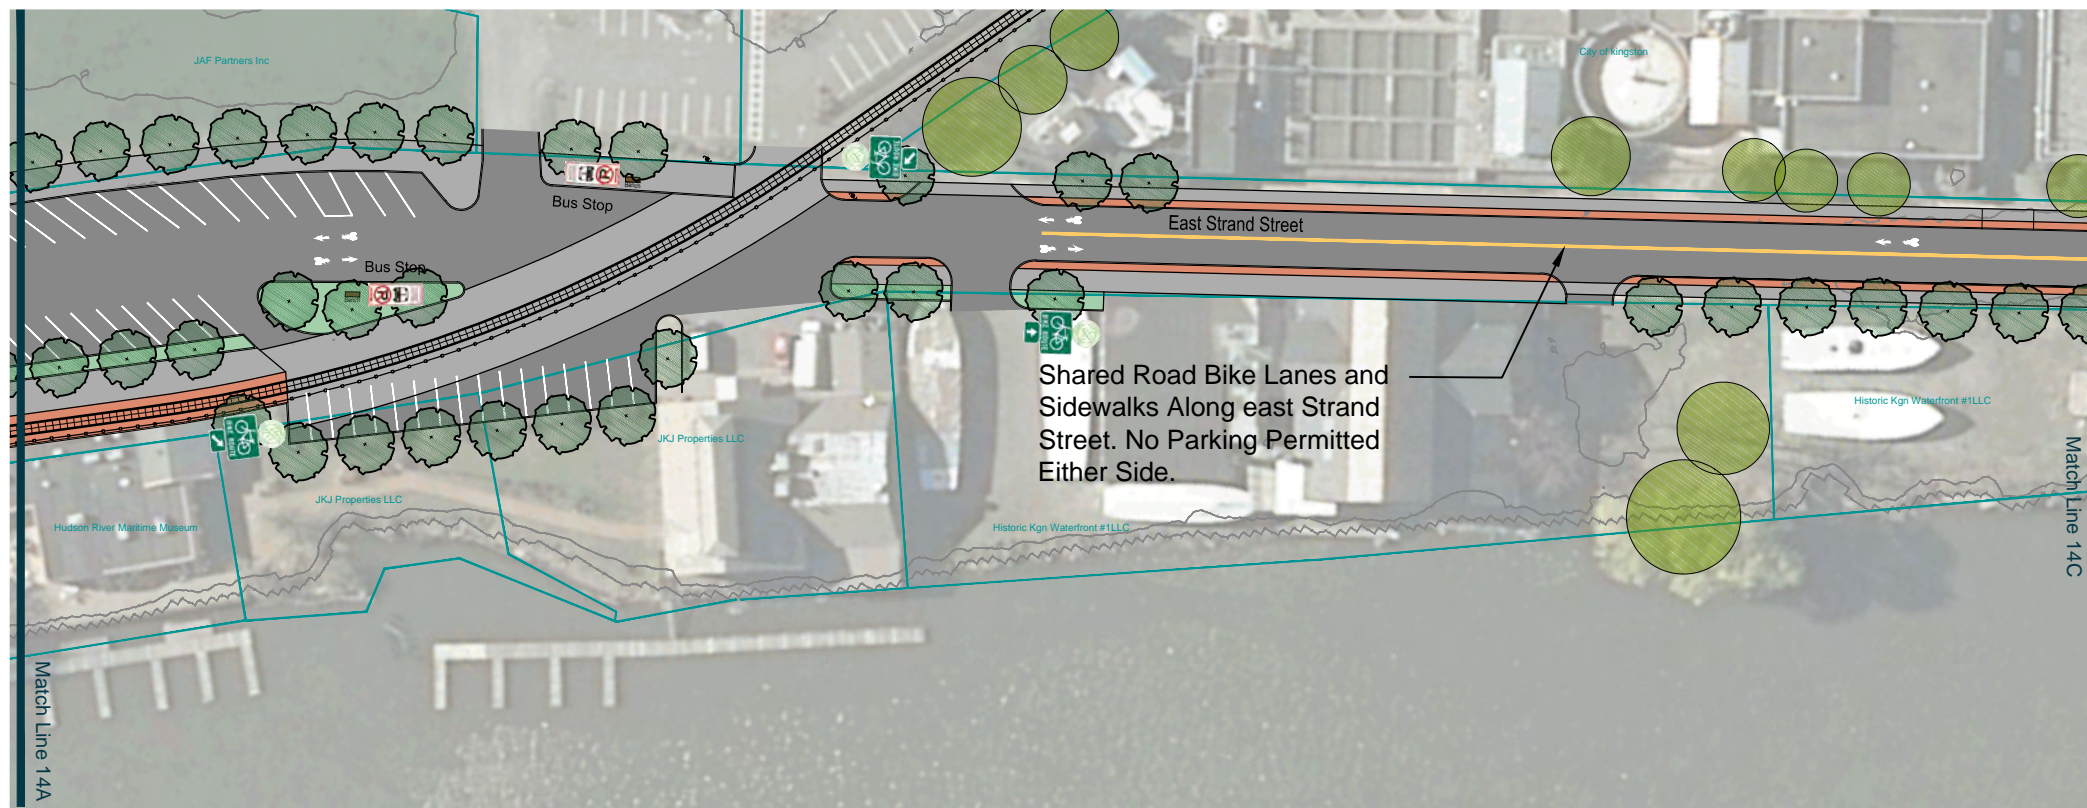

14B - East Strand at Trolley Crossing


## Legend

	Asphalt Pavement
	Concrete Sidewalks
	Decorative Pavement
	Shared Route Pavement Marking ("Sharrows")
	Existing Trees to Remain
	New Street Tree Planting
	New Shrub Planting
	Existing Utility Pole
	Existing Decorative Street Light
	Decorative Street Light
	Bollards (Removable Center Bollard "RCB")
	Bike Route Designation and "Kingston Greenline" Identification. Place Every Two Blocks in Each Direction.
	Shared Road Sign. Place Every Two Blocks Along Ten Broeck, Foxhall and Jansen Avenue.
	Bike and Pedestrian Crossing Warning. Place at Trail Crossings.
	"Yield to Pedestrians". Place at all Non-Signalized Crosswalks.
	"Yield to Pedestrians" in Road Marker. Place at all Non-Signalized Crosswalks. Remove Seasonally.
	Bus Stop Marker. Place at all Kingston CityBus Stops.
	"No Parking". Place Along Both Sides of Cornell Street, East Side of Foxhall Avenue and Both Sides of Jansen Avenue.


**Sheet 14**  
**Rondout/Kingston Point**

Scale: 1"=80' at 11x17




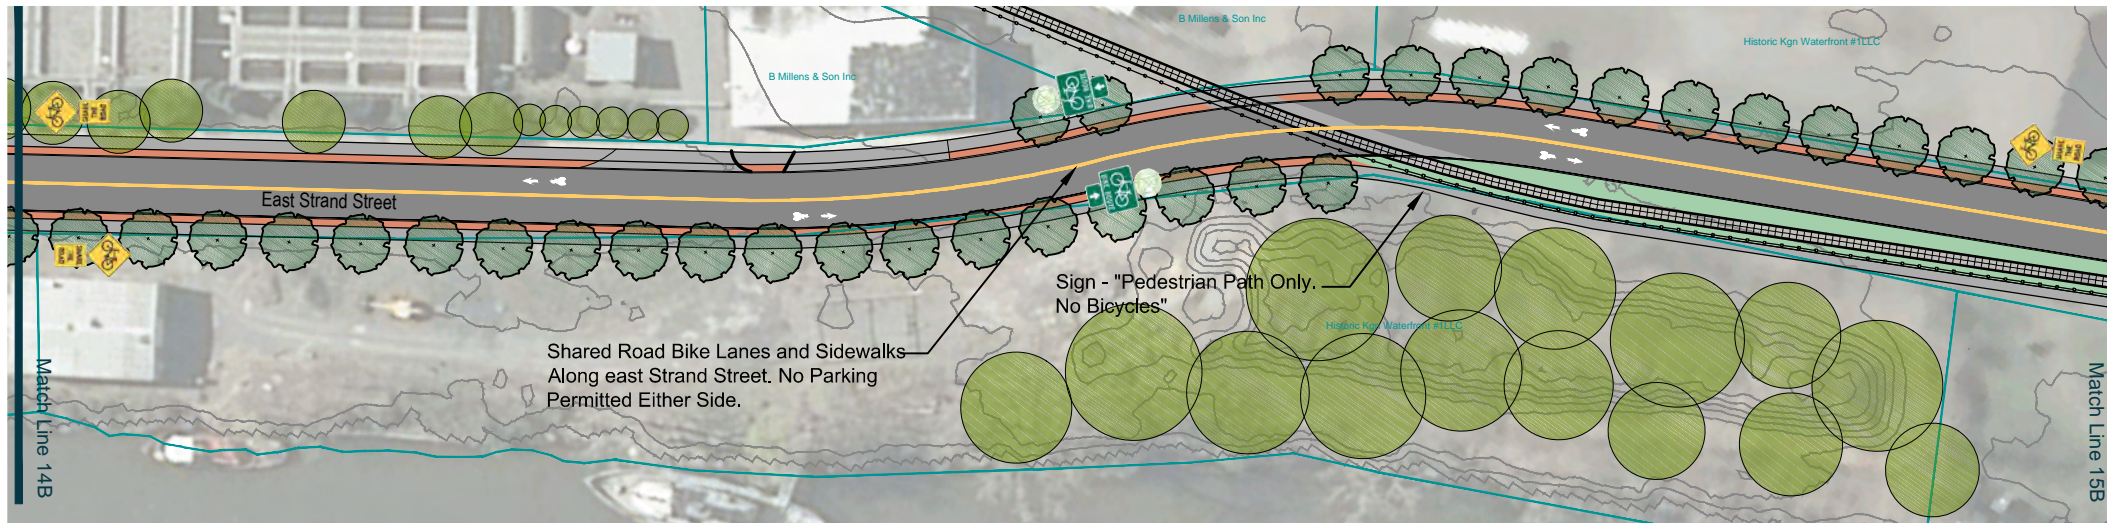

15A- East Strand at Trolley Crossing

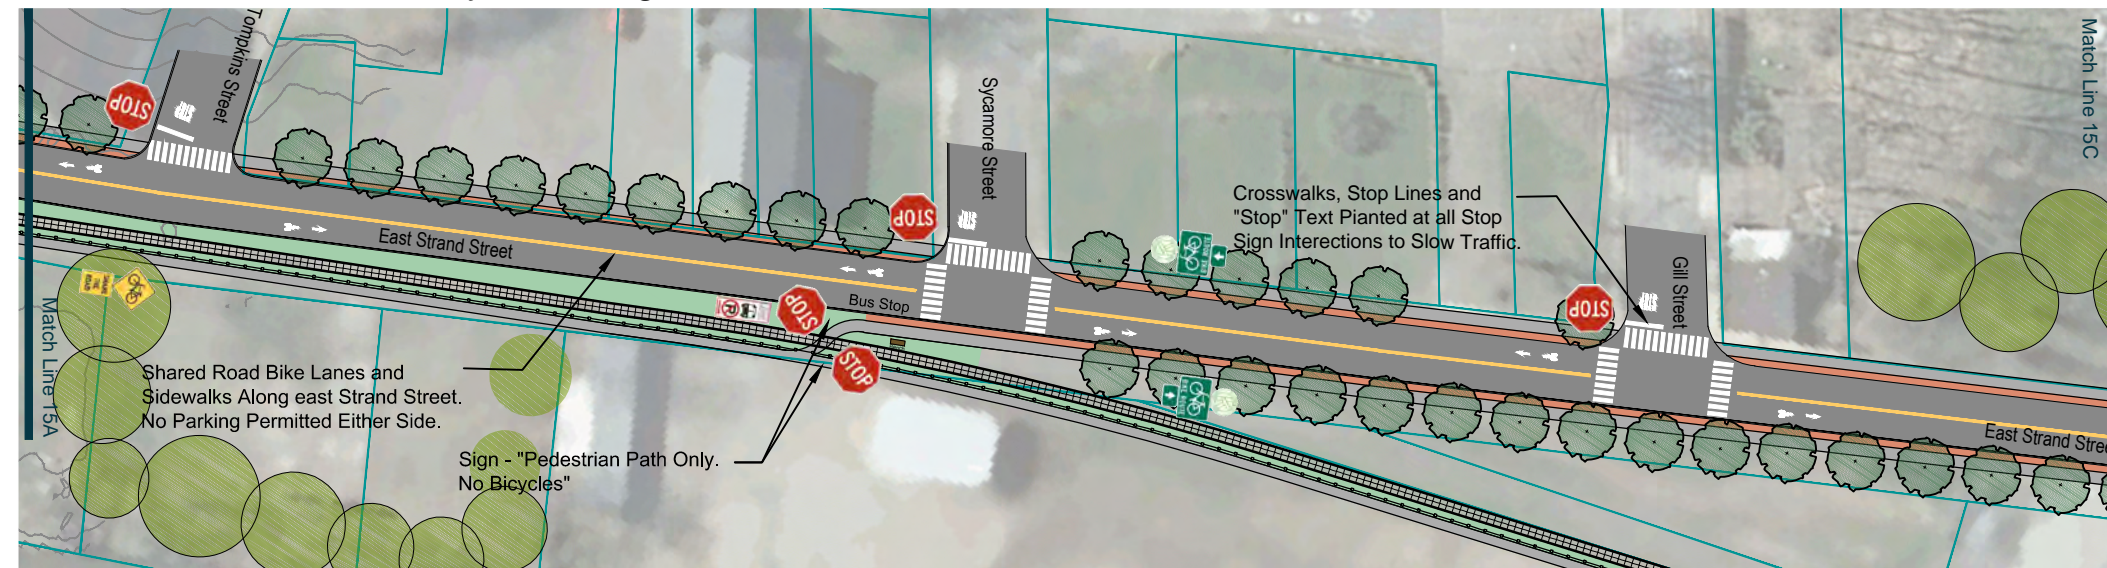

15B - East Strand at Sycamore Street

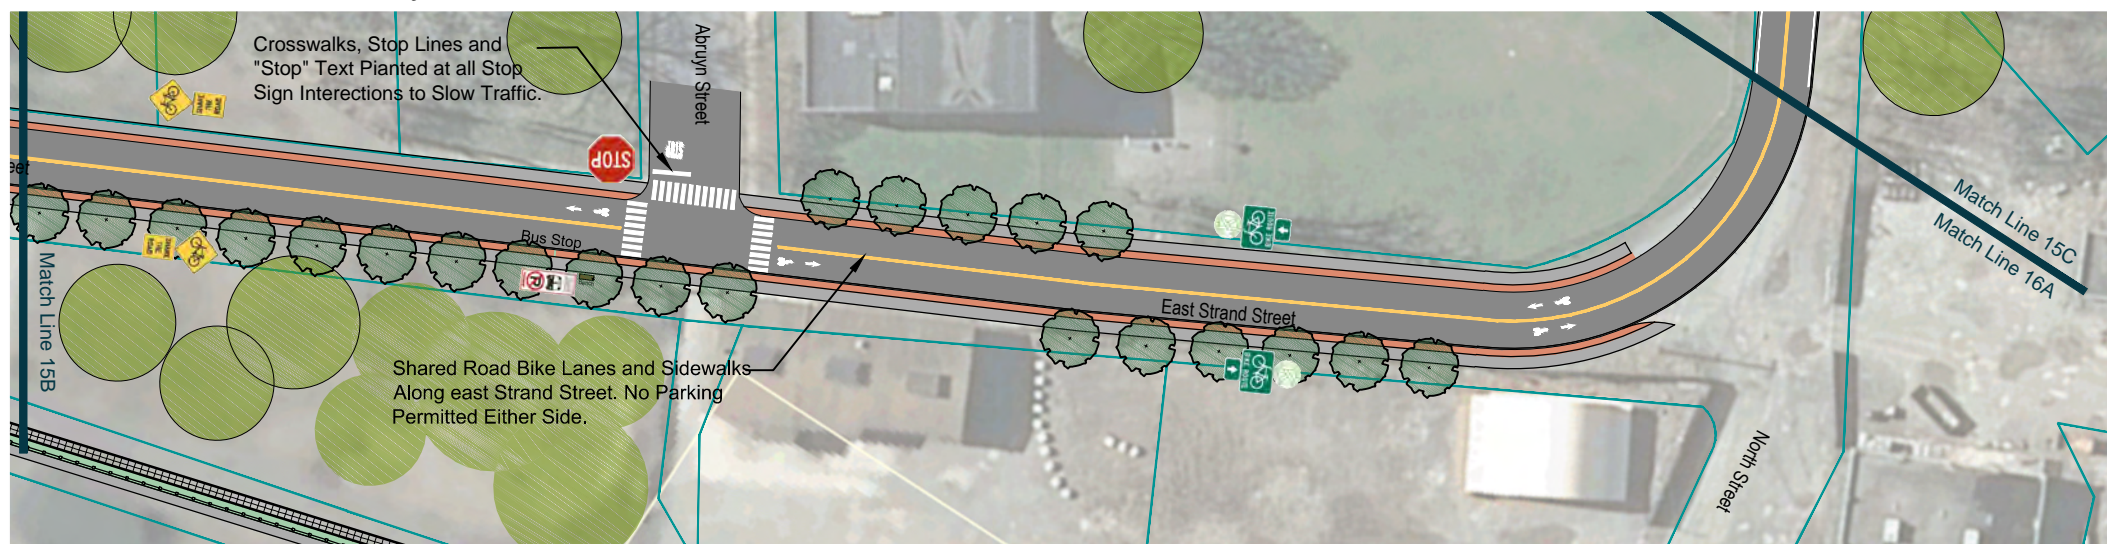


15C - East Strand at Abruyn Street

## Legend

-  Asphalt Pavement
-  Concrete Sidewalks
-  Decorative Pavement
-  Shared Route Pavement Marking ("Sharrows")
-  Existing Trees to Remain
-  New Street Tree Planting
-  New Shrub Planting
-  Existing Utility Pole
-  Existing Decorative Street Light
-  Decorative Street Light
-  Bollards (Removable Center Bollard "RCB")
-  Bike Route Designation and "Kingston Greenline" Identification. Place Every Two Blocks in Each Direction.
-  Shared Road Sign. Place Every Two Blocks Along Ten Broeck, Foxhall and Jansen Avenue.
-  Bike and Pedestrian Crossing Warning. Place at Trail Crossings.
-  "Yield to Pedestrians". Place at all Non-Signalized Crosswalks.
-  "Yield to Pedestrians" in Road Marker. Place at all Non-Signalized Crosswalks. Remove Seasonally.
-  Bus Stop Marker. Place at all Kingston CityBus Stops.
-  "No Parking". Place Along Both Sides of Cornell Street, East Side of Foxhall Avenue and Both Sides of Jansen Avenue.


Sheet 15  
Rondout/Kingston Point

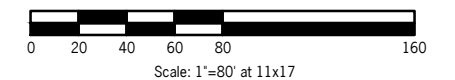






16A - North Street Near East Strand

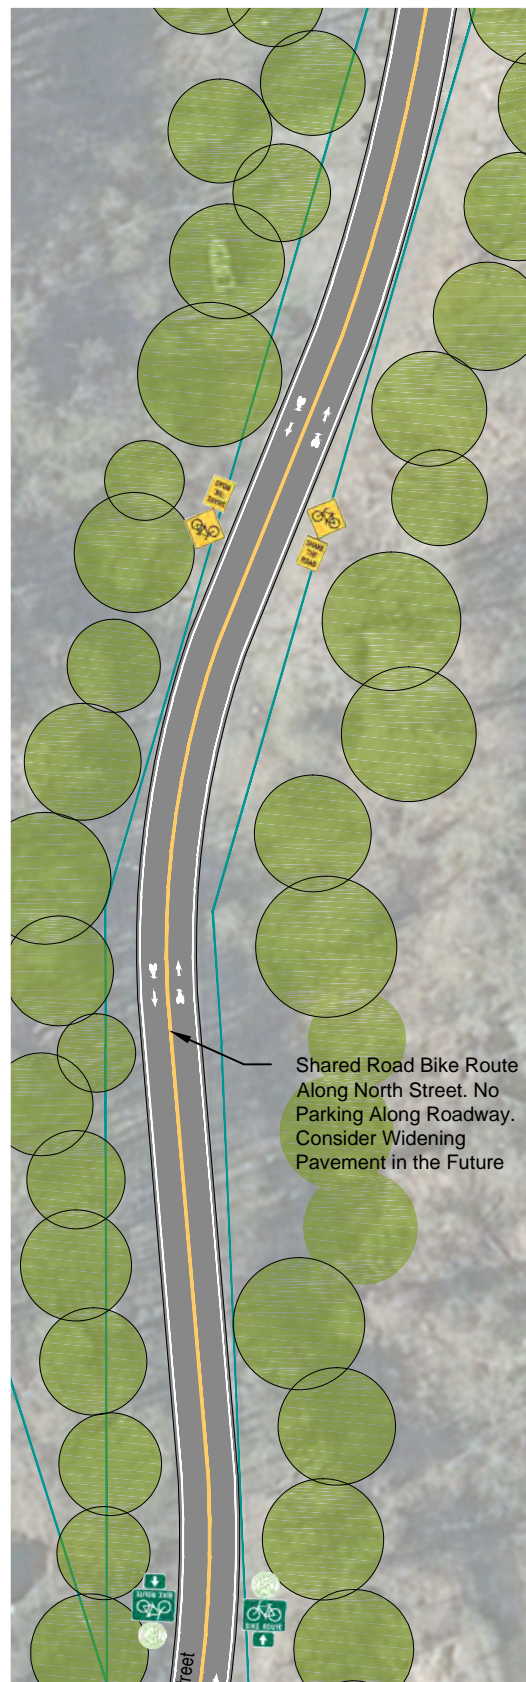

16B- North Street Near North of East Union

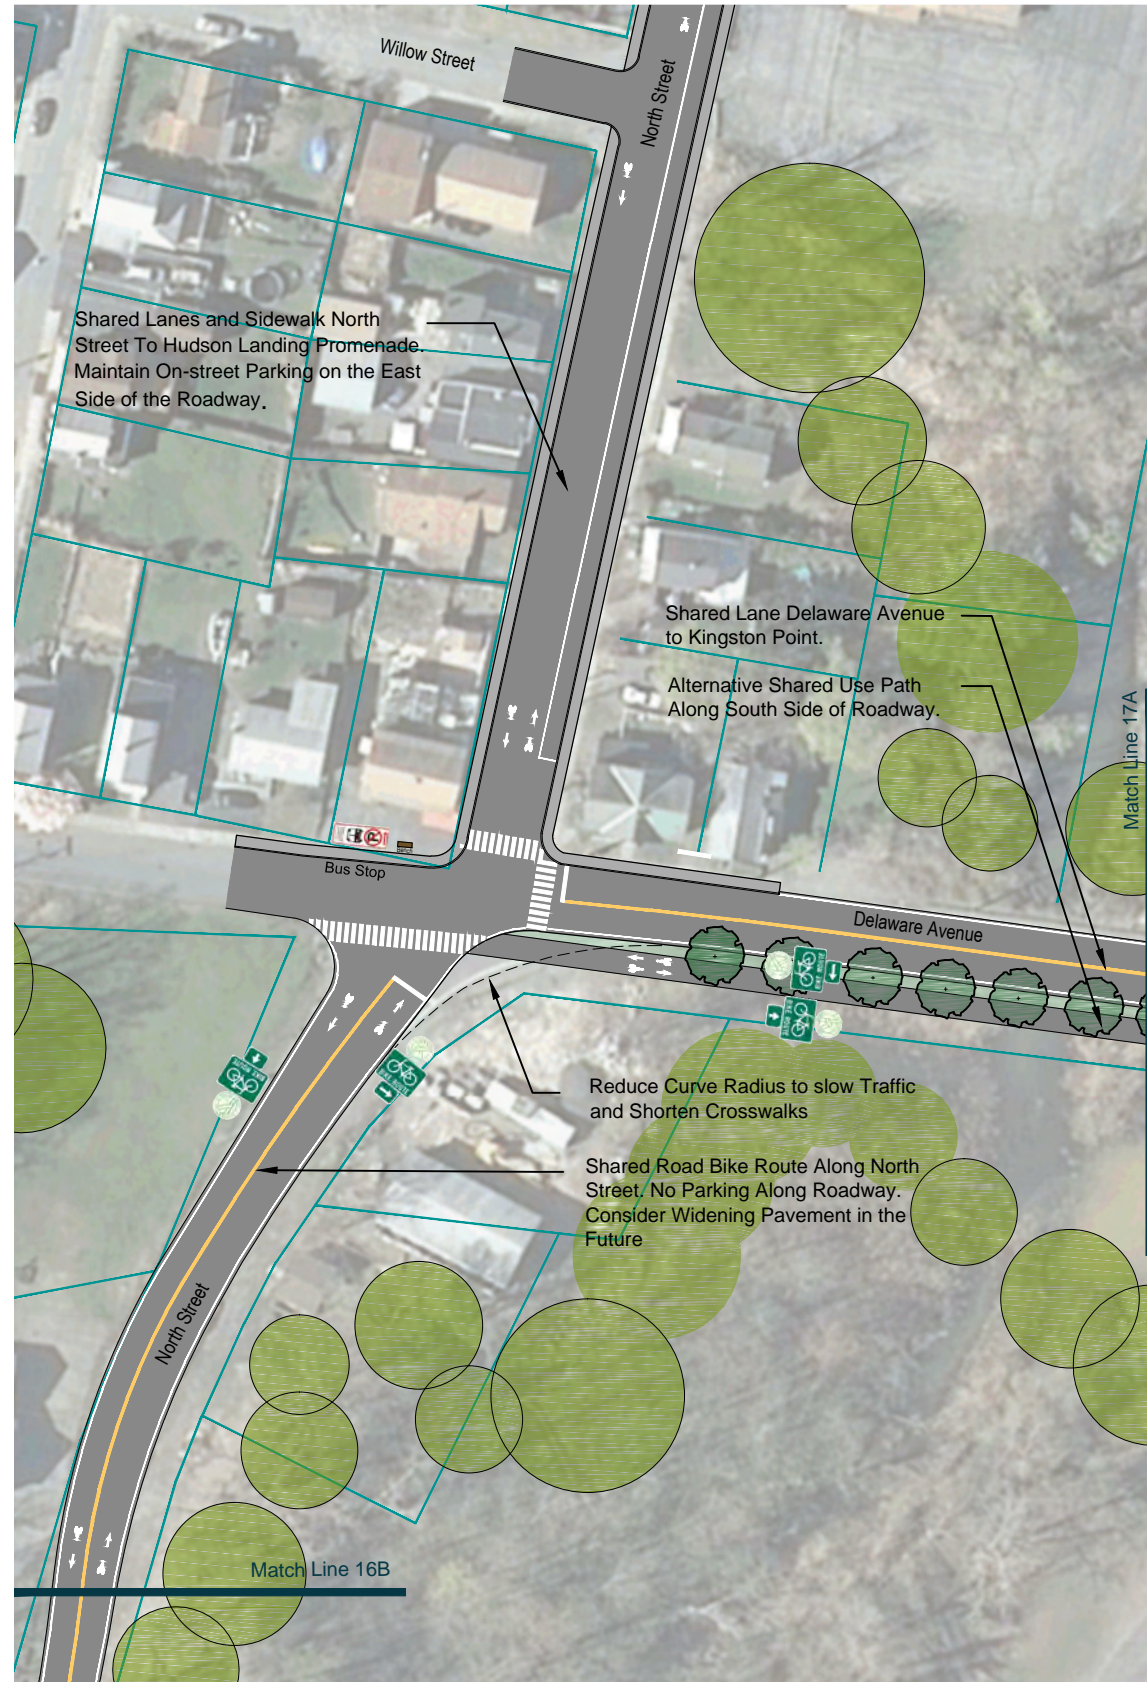


16C - North Street at Delaware Avenue

## Legend

-  Asphalt Pavement
-  Concrete Sidewalks
-  Decorative Pavement
-  Shared Route Pavement Marking ("Sharrows")
-  Existing Trees to Remain
-  New Street Tree Planting
-  New Shrub Planting
-  Existing Utility Pole
-  Existing Decorative Street Light
-  Decorative Street Light
-  Bollards (Removable Center Bollard "RCB")
-  Bike Route Designation and "Kingston Greenline" Identification. Place Every Two Blocks in Each Direction.
-  Shared Road Sign. Place Every Two Blocks Along Ten Broeck, Foxhall and Jansen Avenue.
-  Bike and Pedestrian Crossing Warning. Place at Trail Crossings.
-  "Yield to Pedestrians". Place at all Non-Signalized Crosswalks.
-  "Yield to Pedestrians" in Road Marker. Place at all Non-Signalized Crosswalks. Remove Seasonally.
-  Bus Stop Marker. Place at all Kingston CityBus Stops.
-  "No Parking". Place Along Both Sides of Cornell Street, East Side of Foxhall Avenue and Both Sides of Jansen Avenue.

Sheet 16  
Rondout/Kingston Point

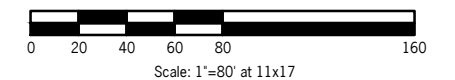





17A - Delaware Avenue at Kingston Point Park

## Legend

	Asphalt Pavement
	Concrete Sidewalks
	Decorative Pavement
	Shared Route Pavement Marking ("Sharrows")
	Existing Trees to Remain
	New Street Tree Planting
	New Shrub Planting
	Existing Utility Pole
	Existing Decorative Street Light
	Decorative Street Light
	Bollards (Removable Center Bollard "RCB")
	Bike Route Designation and "Kingston Greenline" Identification. Place Every Two Blocks in Each Direction.
	Shared Road Sign. Place Every Two Blocks Along Ten Broeck, Foxhall and Jansen Avenue.
	Bike and Pedestrian Crossing Warning. Place at Trail Crossings.
	"Yield to Pedestrians". Place at all Non-Signalized Crosswalks.
	"Yield to Pedestrians" in Road Marker. Place at all Non-Signalized Crosswalks. Remove Seasonally.
	Bus Stop Marker. Place at all Kingston CityBus Stops.
	"No Parking". Place Along Both Sides of Cornell Street, East Side of Foxhall Avenue and Both Sides of Jansen Avenue.

**Sheet 17**  
**Rondout/Kingston Point**

Scale: 1"=80' at 11x17










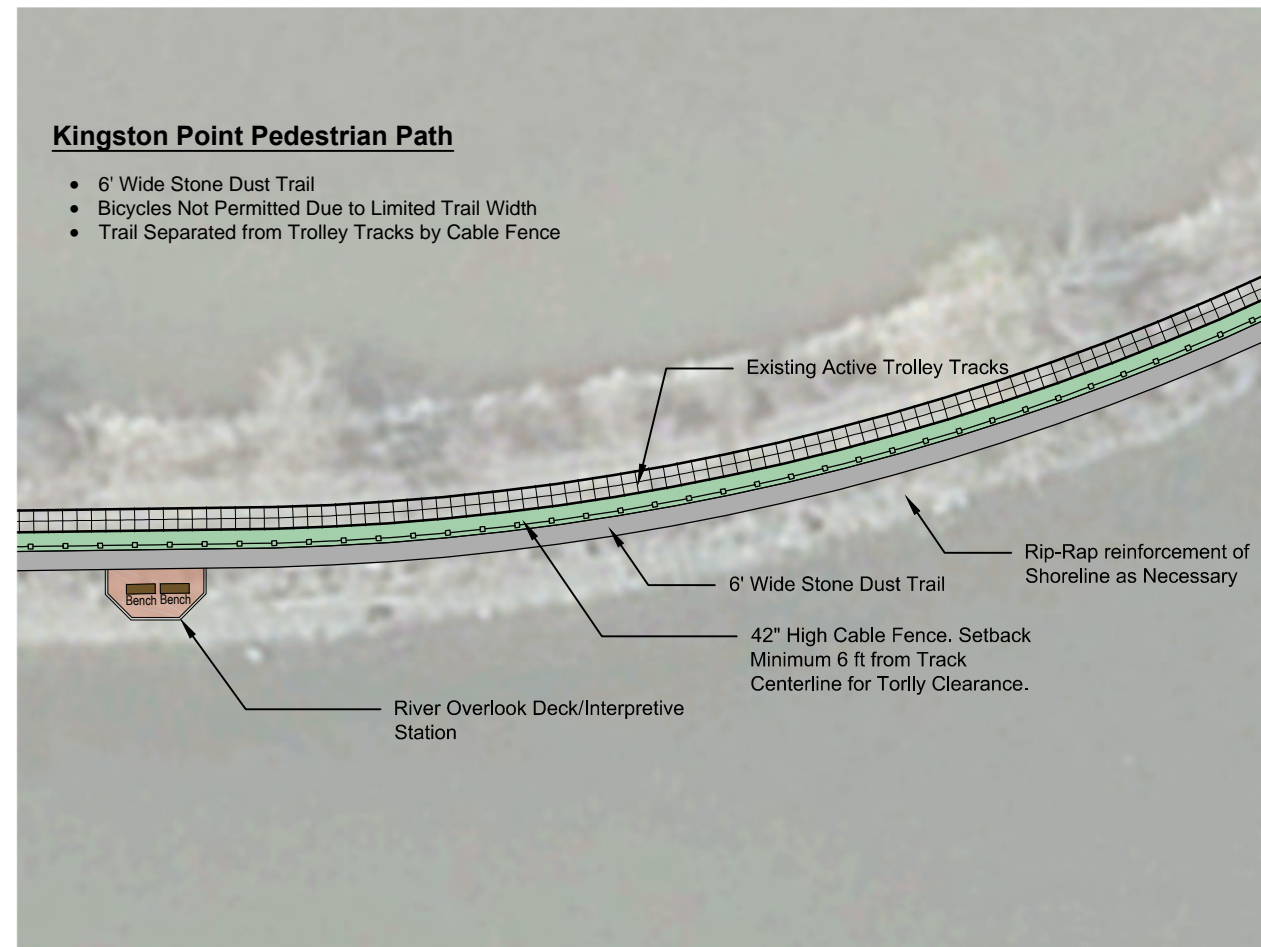


18A - Rail Trail Pedestrian Path

Scale; 1" = 400'


## Legend

- |   |  |
|---|--|
|  | Asphalt Pavement                           |
|  | Concrete Sidewalks                         |
|  | Decorative Pavement                        |
|  | Shared Route Pavement Marking ("Sharrows") |
|  | Existing Trees to Remain                   |
|  | New Street Tree Planting                   |
|  | New Shrub Planting                         |



18B - Pedestrian Path Enlargement

Scale; 1" = 40'

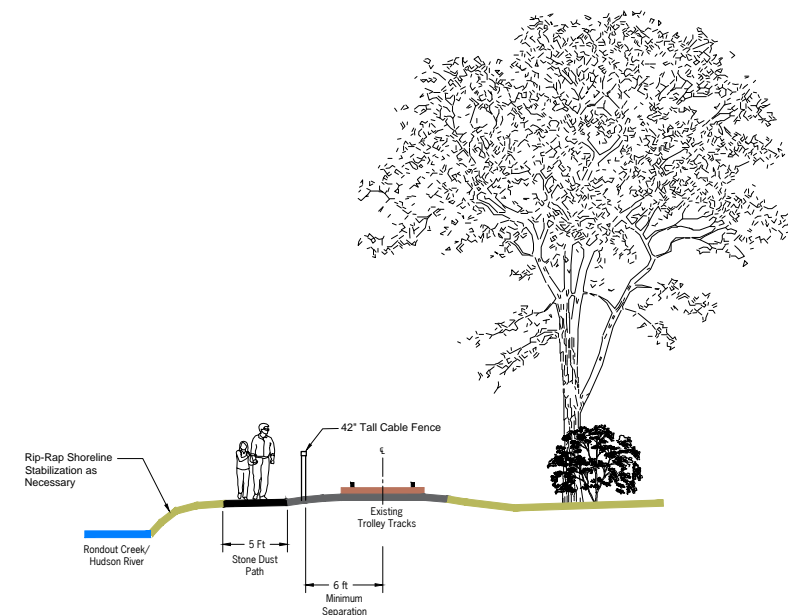

18C - Pedestrian Path Cross-Section

Not to Scale

Sheet 18  
Rail Trail Pedestrian Path

